






# Route Log and Progress Chart

**DRAFT**

Please Note: Errors and Omissions May Exist.  
Contact the VTrans Mapping Section with questions or concerns.

DISTRICT	TOWN	ROUTE
3	TINMOUTH	Maj-0138

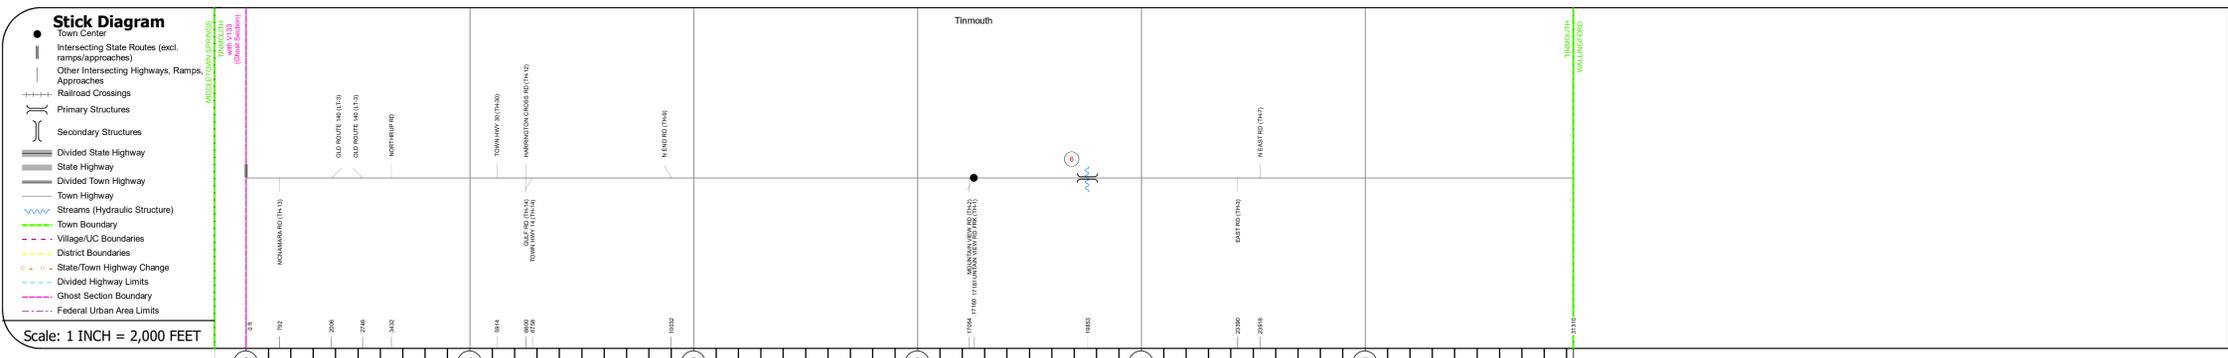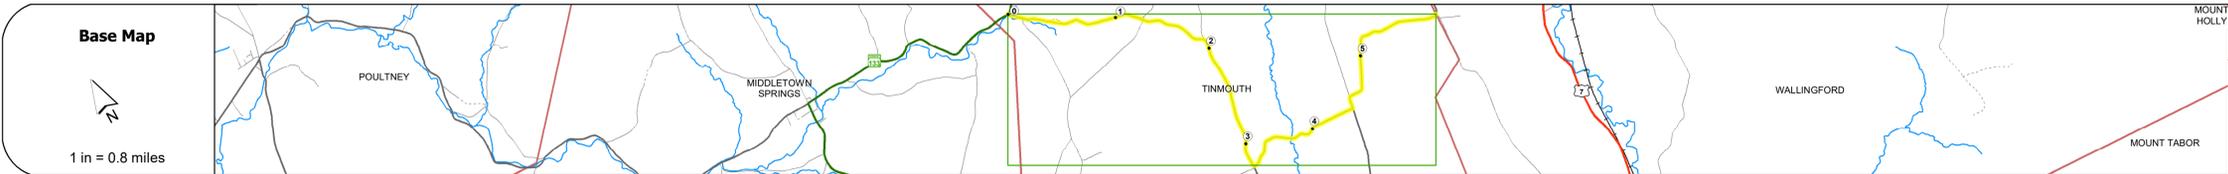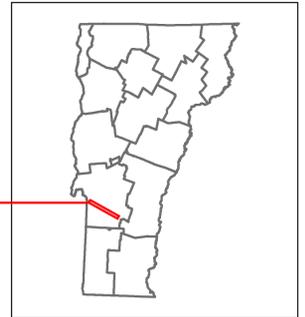

## STRUCTURE DESCRIPTIONS

**Bridge 6:**  
Tee Beam - 1938  
Structure No. 200138000611242  
Length: 49'  
Width: 22.0'  
Facility Carried: TR 01 FAS 138  
Structure Type: CONCRETE T-BEAM  
Features Intersected: CLARENDON RIVER  
Surface: Bituminous  
Maintenance/Ownership: Town


Road Widths	Travellane	Roadway	Lane Count	Base	Subbase

Curves

Grades

Guardrails

Rumblestrips

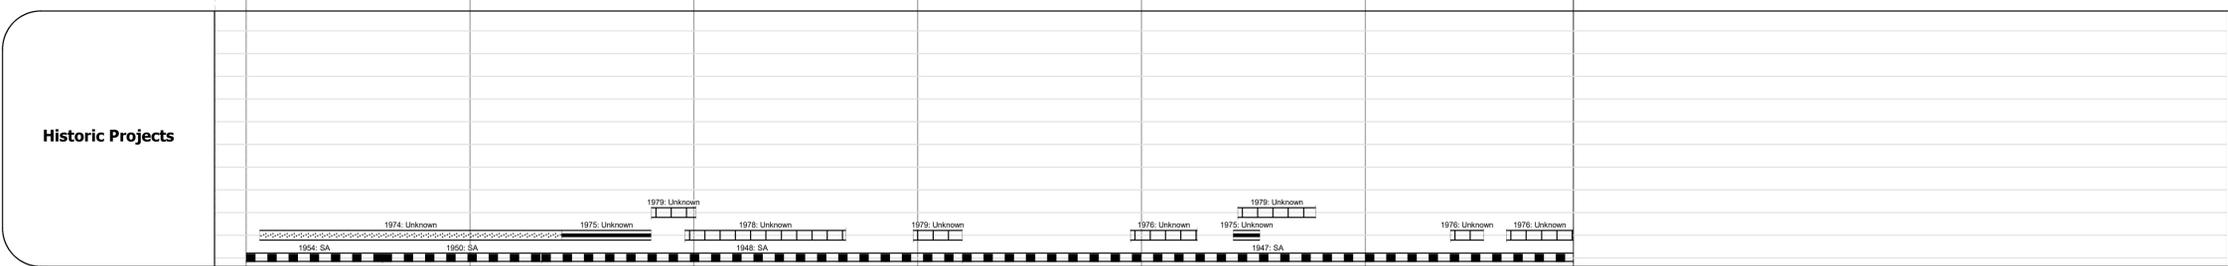

Maintenance Garage

Speed Zone

Functional Class
5

National Highway System

Limited Access Highway

Customer Service Level

Traffic Counters

Year	Station 0	Station 1	Station 2	Station 3	Station 4	Station 5
2018	530			510		1000
2017	540			520		1000
2016	527			507		1033
2015	513			493		1067
2014	500			480		1100

Year	Station 0	Station 1	Station 2	Station 3	Station 4	Station 5
2018						
2017						
2016						
2015						
2014						

<b>Historic Projects</b> Bituminous Seal, Gravel, Surface Treated, Gravel, Plant Mix, Reclaimed Base and Bituminous Concrete, Concrete, Cold Plane and Bituminous Concrete, Skippy Mix, Retreatment, Resurface, Bituminous Macadam, Bituminous Concrete	<b>Functional Class</b> 1 - Interstate System, 2 - Other Freeways and Expressways, 3 - Principal Arterial, 4 - Minor Arterial, 5 - Major Collector, 6 - Minor Collector	<b>Curves</b> Left, Right, Grades (up/down), Road Widths (ft)	<b>Traffic Counters</b> Continuous (CTC), Weigh-In-Motion (WIM), Short-Term, Scheduled, Short-Term, Unscheduled	<b>Crash Locations</b> Fatal, Injury, Property Damage Only, Unknown Crash Type, High Crash Locations (HCL's)	<b>Mileage by Functional Class By Sheet</b> 0138 5 - Major Collector 5.930	<b>Mileage by Town By Sheet</b> TINMOUTH - S01381124 Ghost Section - (VT-133, MM 2.367 to 2.508) 5.93 of 5.93	<b>DISTRICT</b> 3	<b>TOWN</b> TINMOUTH	<b>Date:</b> 12/02/19	<b>ROUTE</b> Maj-0138 ETE mileage: 8.17 to 14.1	
<b>Page Total Mileage: 5.930 mi</b>						<b>Page Total Mileage: 5.93 mi</b>					

For More Information Contact - Vermont Agency of Transportation, Policy, Planning and Intermodal Development Division - Mapping Section, 1 National Life Drive, Montpelier, VT 05633-5001 Telephone: 802-828-2600.