




Route Log and Progress Chart



DRAFT

Please Note: Errors and Omissions May Exist.
Contact the VTrans Mapping Section with questions or concerns.

DISTRICT	TOWN	ROUTE
7	HARDWICK	Maj-0257

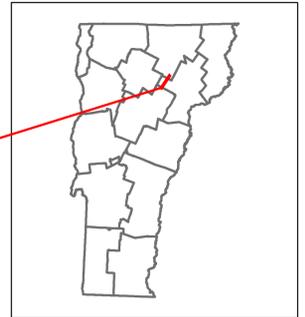

Maj-0257

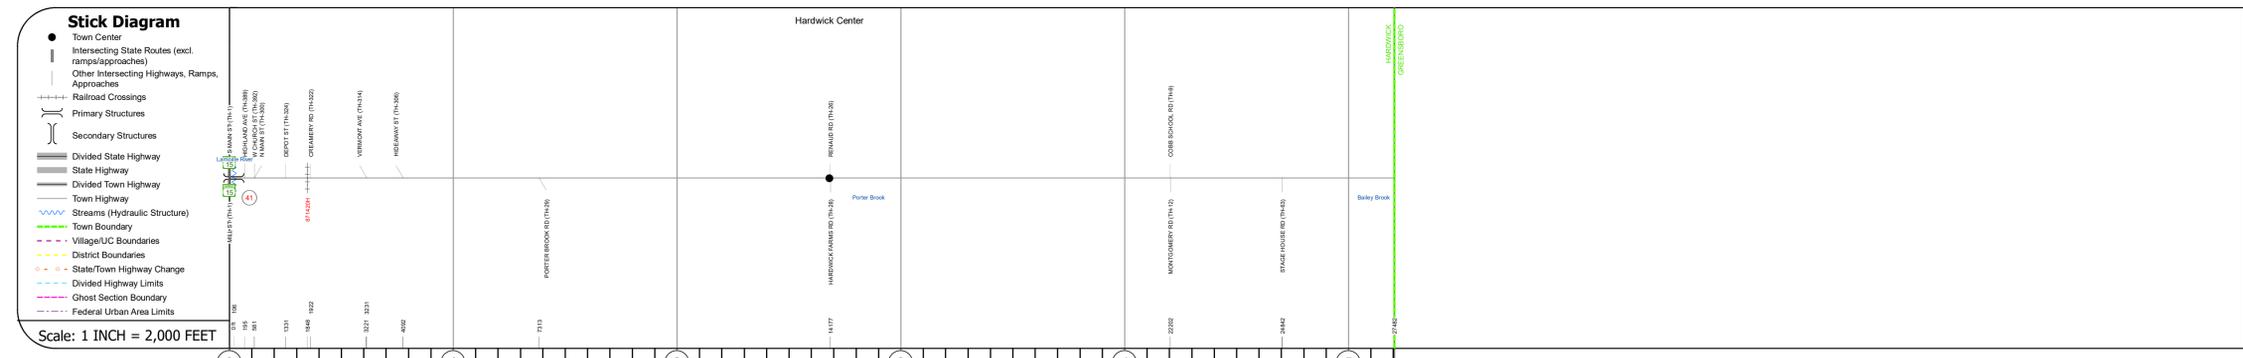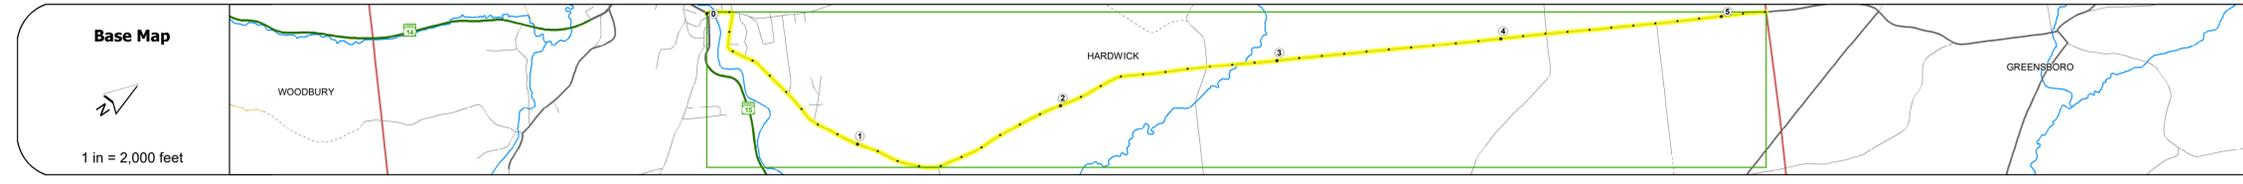

STRUCTURE DESCRIPTIONS

Bridge 41:
Box beam or girders - multiple - 2000
Structure No: 200257004103052
Length: 75'
Width: 31.7'
Facility Carried: TR 03 FAS 257
Structure Type: PRESTRESSED BOX BEAM
Features Intersected: LAMOILLE RIVER
Surface: Bituminous
Maintenance/Ownership: Town


Road Widths	Travellane	Roadway	Lane Count	Base	Subbase
	24	30	2		

Curves	3.5
--------	-----

Grades	
--------	--

Guardrails	
------------	--

Rumblestrips	
--------------	--

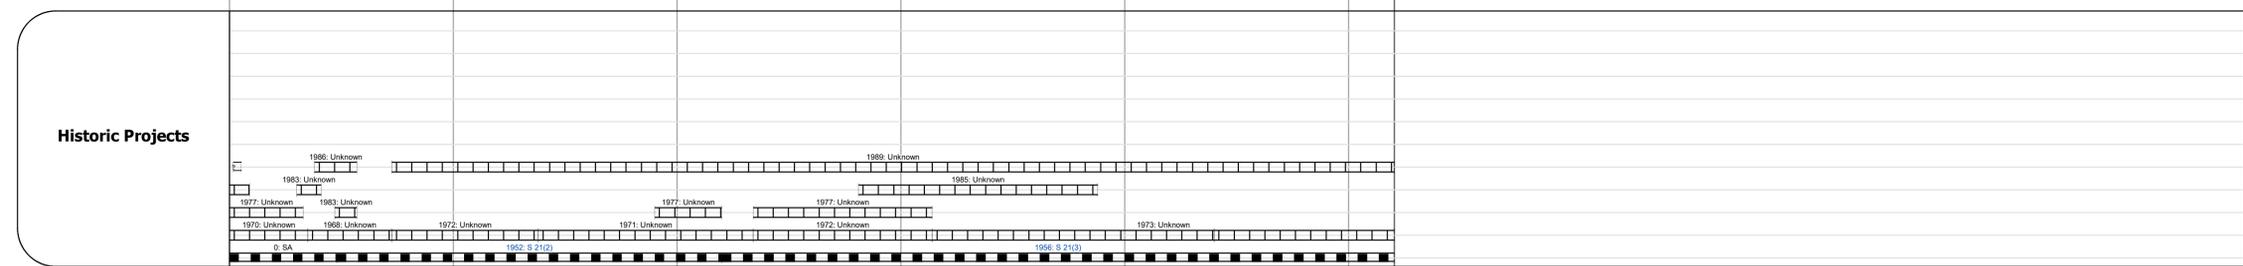

Maintenance Garage	
--------------------	--

Speed Zone	
------------	--

Functional Class	5
------------------	---

National Highway System	
-------------------------	--

Limited Access Highway	
------------------------	--

Customer Service Level	
------------------------	--

Traffic Counters	
------------------	--

ADT	2018: 1900, 1500, 1100	2017: 200, 1500, 1100	2016: 233, 1500, 1087	2015: 167, 1500, 1033	2014: 3300, 1500, 1000
-----	------------------------	-----------------------	-----------------------	-----------------------	------------------------

Crash Locations	2018: HCL Section No. 40	2017: HCL Section No. 40	2016: HCL Section No. 40	2015: HCL Section No. 40	2014: HCL Section No. 40
-----------------	--------------------------	--------------------------	--------------------------	--------------------------	--------------------------

Historic Projects Unknown, Retreatment, Resurface, Bituminous Mix, Skiny Mix, Bituminous Seal, Surface Treated Gravel, Plant Mix, Reclaimed Base and Bituminous Concrete	Functional Class 1- Interstate System, 2- Other Freeways and Expressways, 3- Principal Arterial, 4- Minor Arterial, 5- Major Collector, 6- Minor Collector	Curves Left (degrees), Right (degrees), Grades (percent) grade up, (percent) grade down	Traffic Counters Continuous (CTC), Weigh-In-Motion (WIM), Short-Term, Scheduled, Short-Term, Unscheduled	Crash Locations Fatal, Injury, Property Damage Only, Unknown Crash Type, High Crash Locations (HCL's)	Mileage by Functional Class By Sheet 0257 5 - Major Collector 5.205	Mileage by Town By Sheet HARDWICK - S02570305 5.205 of 5.205	DISTRICT 7	TOWN HARDWICK	Date: 12/02/19	ROUTE Maj-0257 ETE mileage: 0.0 to 5.205
Page Total Mileage: 5.205 mi						Page Total Mileage: 5.205 mi				

For More Information Contact - Vermont Agency of Transportation, Policy, Planning and Intermodal Development Division - Mapping Section, 1 National Life Drive, Montpelier, VT 05633-5001 Telephone: 802-828-2600.