




Route Log and Progress Chart


DRAFT

Please Note: Errors and Omissions May Exist.
Contact the VTrans Mapping Section with questions or concerns.

DISTRICT	TOWN	ROUTE
8	CAMBRIDGE	Min-0744

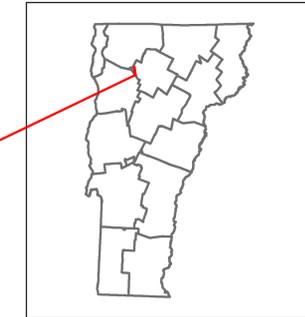

Min-0744

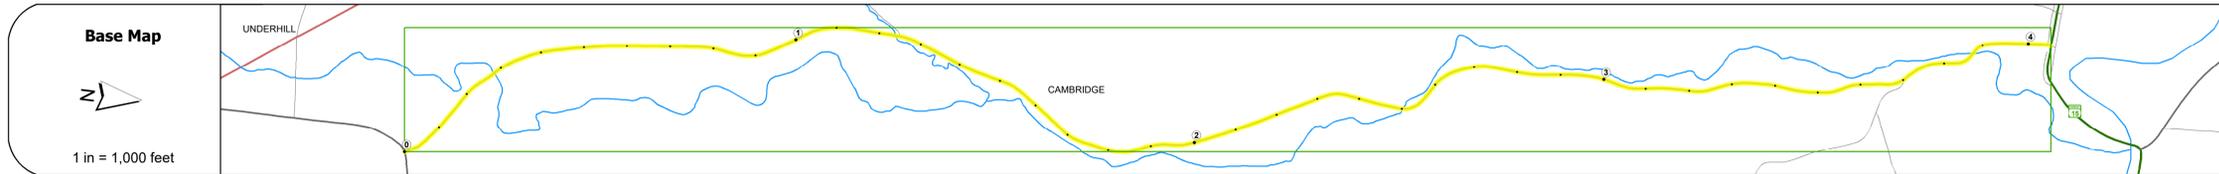

Road Widths	Travellane	22
	Roadway	22
	Lane Count	2
	Base	
	Subbase	
Curves		19.9
Grades		
Guardrails		
Rumblestrips		
Historic Projects		2003 BHO 1448(30)
Maintenance Garage		
Speed Zone		
Functional Class	6	
National Highway System		
Limited Access Highway		
Customer Service Level		
Traffic Counters		
AADT	2018	
	2017	
	2016	
	2015	
	2014	
Crash Locations	2018	
	2017	
	2016	
	2015	
	2014	

STRUCTURE DESCRIPTIONS

Bridge 6:
Stringer/multi-beam or girder - 1956
Structure No. 10080200608021
Length: 81'
Width: 20.6'
Facility Carried: C2001
Structure Type: ROLLED BEAM
Features Intersected: SEYMOUR RIVER
Surface: Bituminous
Maintenance/Ownership: Town

Culvert 3:
Culvert - 1999
Structure No. 10080200308021
Length: 24'
Facility Carried: C2001
Structure Type: PRECAST ARCH CULVERT
Features Intersected: IRISH SETTLEMENT BROOK
Maintenance/Ownership: Town

Bridge 5:
Stringer/multi-beam or girder - 1937
Structure No. 10080200508021
Length: 64'
Width: 21.9'
Facility Carried: C2001
Structure Type: ROLLED BEAM
Features Intersected: SEYMOUR RIVER
Surface: Bituminous
Maintenance/Ownership: Town

Bridge 4:
Stringer/multi-beam or girder - 1933
Structure No. 10080200408021
Length: 75'
Width: 23.3'
Facility Carried: C2001
Structure Type: WELDED PLATE GIRDER
Features Intersected: SEYMOUR RIVER
Surface: Bituminous
Maintenance/Ownership: Town

Historic Projects <ul style="list-style-type: none"> Unknown Bituminous Concrete Retreatment Resurface Bituminous Mix Skippy Mix Bituminous Seal 	Functional Class <ul style="list-style-type: none"> 1 - Interstate System 2 - Other Freeways and Expressways 3 - Principal Arterial 4 - Minor Arterial 5 - Major Collector 6 - Minor Collector 	Curves <ul style="list-style-type: none"> Left (degrees) Right (degrees) 	Grades <ul style="list-style-type: none"> Left (percent) grade up Right (percent) grade down 	Traffic Counters <ul style="list-style-type: none"> Continuous (CTC) Weight-In-Motion (WIM) Short-Term, Scheduled Short-Term, Unscheduled 	Crash Locations <ul style="list-style-type: none"> Fatal Injury Property Damage Only Unknown Crash Type 	High Crash Locations (HCL's) <ul style="list-style-type: none"> Sections (& Intersections) HCL No. 201 - 300 (21 - 30) 1 - 100 (1 - 10) 101 - 200 (11 - 20) 301 - 400 (31 - 40) 401 - 800 (41 - 113) 	Mileage by Functional Class By Sheet 0744 6 - minor collector 4.050	Mileage by Town By Sheet CAMBRIDGE - S07440802 4.05 of 4.05	DISTRICT 8	TOWN CAMBRIDGE	Date: 12/05/19	ROUTE Min-0744
Speed Zones 125 30 35 40 45 50 55 60 65								Page Total Mileage: 4.050 mi	Page Total Mileage: 4.05 mi	1 of 1 TWN mileage: 0.0 to 4.05	ETE mileage: 0.0 to 4.05	

For More Information Contact - Vermont Agency of Transportation, Policy, Planning and Intermodal Development Division - Mapping Section, 1 National Life Drive, Montpelier, VT 05633-5001 Telephone: 802-828-2600.