




# Route Log and Progress Chart



**DRAFT**

Please Note: Errors and Omissions May Exist.  
Contact the VTrans Mapping Section with questions or concerns.

DISTRICT	TOWN	ROUTE
1	BENNINGTON	Min-1063

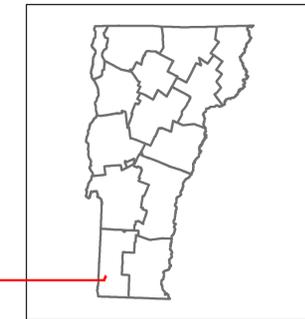

**Min-1063**

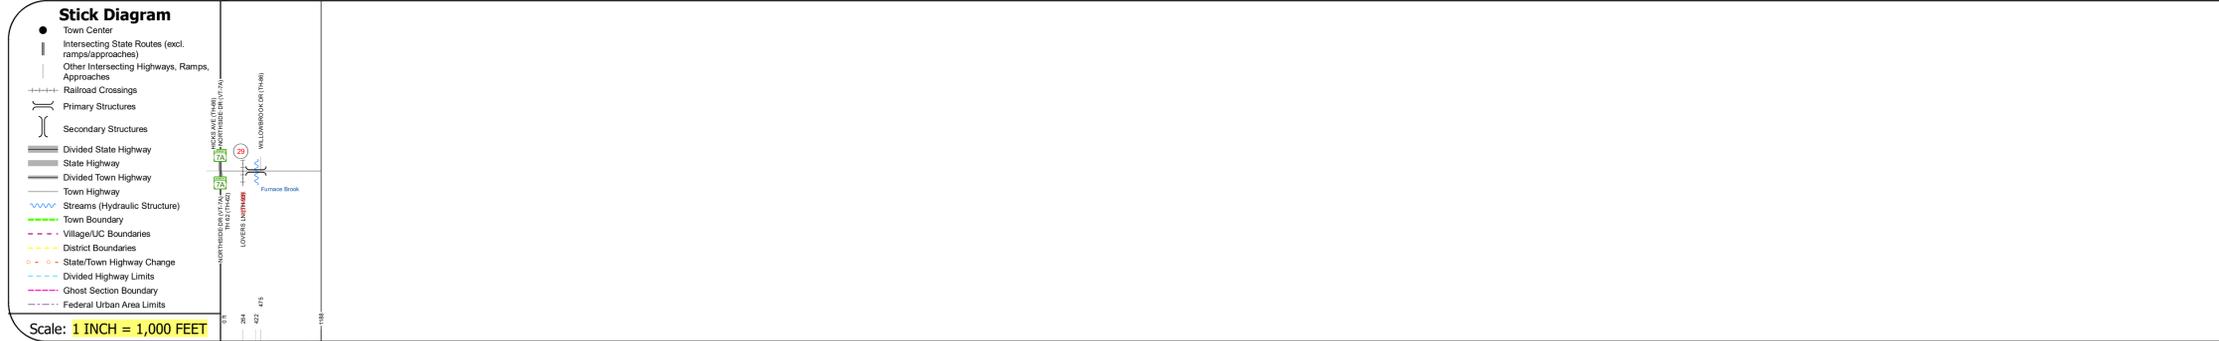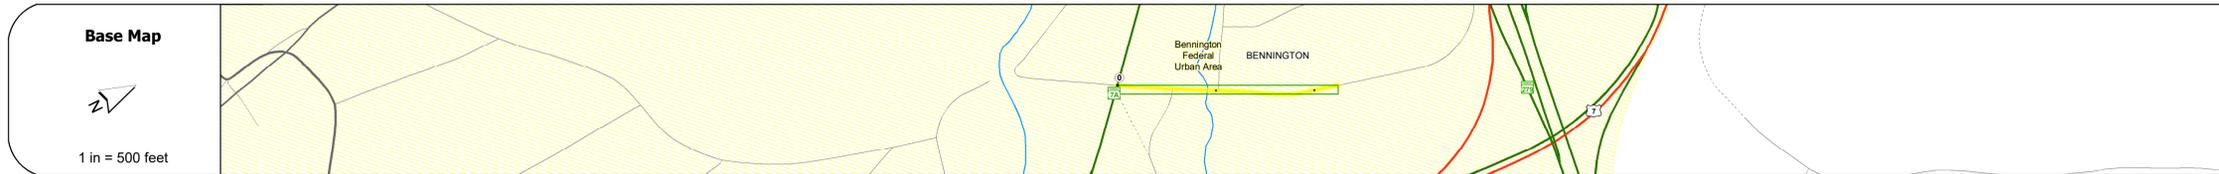

STRUCTURE DESCRIPTIONS	
Bridge 29:	Stringer/multi-beam or girder - 1956
	Structure No: 100202002902021
	Length: 43'
	Width: 29.7'
	Facility Carried: C3017
	Structure Type: ROLLED BEAM
	Features Intersected: FURNACE BROOK
	Surface: Bituminous
	Maintenance/Ownership: Town

<b>Road Widths</b>	Travellane: 28'
	Roadway: 28'
	Lane Count: 2
	Base:
	Subbase:

<b>Curves</b>	
---------------	--

<b>Grades</b>	
---------------	--

<b>Guardrails</b>	
-------------------	--

<b>Rumblestrips</b>	
---------------------	--

<b>Historic Projects</b>	
--------------------------	--

<b>Maintenance Garage</b>	
---------------------------	--

<b>Speed Zone</b>	
-------------------	--

<b>Functional Class</b>	5
-------------------------	---

<b>National Highway System</b>	
--------------------------------	--

<b>Limited Access Highway</b>	
-------------------------------	--

<b>Customer Service Level</b>	
-------------------------------	--

<b>Traffic Counters</b>	
-------------------------	--

<b>AAADT</b>	2018: 3500
	2017: 3500
	2016: 3500
	2015: 3500
	2014: 3500

<b>Crash Locations</b>	2018: 0
	2017: 0
	2016: 0
	2015: 0
	2014: 0

<b>Historic Projects</b> Unknown, Retreatment, Resurface, Bituminous Mix, Skippy Mix, Bituminous Seal, Bituminous Concrete, Cold Plane and Expressways, Reclaimed Base and Bituminous Concrete, Surface Treated Gravel, Plant Mix, Concrete	<b>Functional Class</b> 1 - Interstate System, 2 - Other Freeways and Expressways, 3 - Principal Arterial, 4 - Minor Arterial, 5 - Major Collector, 6 - Minor Collector	<b>Curves</b> Left (degrees), Right (degrees), Grades (percent) grade up, (percent) grade down	<b>Traffic Counters</b> Continuous (CTC), Weigh-In-Motion (WIM), Short-Term, Scheduled, Short-Term, Unscheduled	<b>Crash Locations</b> Fatal, Injury, Property Damage Only, Unknown Crash Type, High Crash Locations (HCL's)	<b>Mileage by Functional Class By Sheet</b> 1063 5 - Major Collector 0.225	<b>Mileage by Town By Sheet</b> BENNINGTON - S10630202 0.225 of 0.225	<b>DISTRICT</b> 1	<b>TOWN</b> BENNINGTON	Date: 12/05/19	<b>ROUTE</b> Min-1063
					Page Total Mileage: 0.225 mi	Page Total Mileage: 0.225 mi	<b>1 of 1</b> TWN mileage: 0.0 to 0.225	ETE mileage: 0.0 to 0.225		