




Route Log and Progress Chart


DRAFT

Please Note: Errors and Omissions May Exist.
Contact the VTrans Mapping Section with questions or concerns.

DISTRICT	TOWN	ROUTE
2	BRATTLEBORO	Min-2030

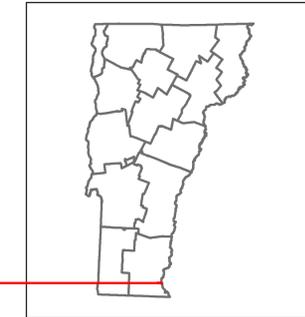

Min-2030

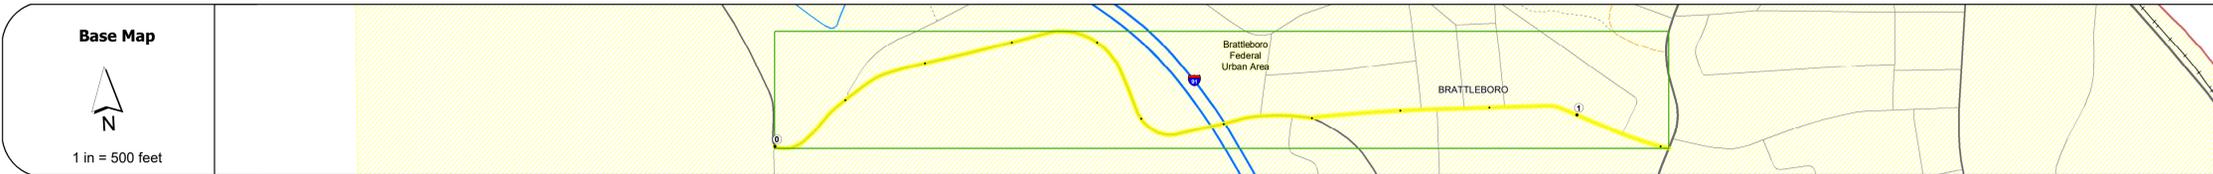

STRUCTURE DESCRIPTIONS

Bridge 1A:
Stringer/multi-beam or girder - 1960
Structure No. 200091005S13022
Length: 127'
Facility Carried: 191 ML
Structure Type: 3 SPAN ROLLED BEAM
Features Intersected: 1 91 SB OVER MAPLE ST.

Bridge 1B:
Stringer/multi-beam or girder - 1960
Structure No. 200091005N13022
Length: 142'
Facility Carried: 191 ML
Structure Type: 3 SPAN ROLLED BEAM
Features Intersected: 1 91 NB OVER MAPLE ST.

Road Widths	Travellane	Roadway	Lane Count	Base	Subbase
	22	22	2	26	24

Curves	
--------	--

Grades	
--------	--

Guardrails	
------------	--

Rumblestrips	
--------------	--

Historic Projects	
-------------------	--

Maintenance Garage	
--------------------	--

Speed Zone	
------------	--

Functional Class	5
------------------	---

National Highway System	
-------------------------	--

Limited Access Highway	
------------------------	--

Customer Service Level	
------------------------	--

Traffic Counters	X061, X219, X712
------------------	------------------

ADT	2018: 3800, 2200	2017: 3800, 2200	2016: 3800, 2200	2015: 3900, 2300	2014: 4000, 2300
-----	------------------	------------------	------------------	------------------	------------------

Crash Locations	
-----------------	--

Historic Projects Unknown, Bituminous Concrete, Retreatment, Resurface, Bituminous Mix, Skiny Mix, Bituminous Seal, Surface Treated Gravel, Plant Mix, Reclaimed Base and Bituminous Concrete, Concrete, Gravel	Functional Class 1- Interstate System, 2- Other Freeways and Expressways, 3- Principal Arterial, 4- Minor Arterial, 5- Major Collector, 6- Minor Collector	Curves Left, Right, Grades (up/down)	Traffic Counters Continuous (CTC), Weigh-In-Motion (WIM), Short-Term, Scheduled, Short-Term, Unscheduled	Crash Locations Fatal, Injury, Property Damage Only, Unknown Crash Type, High Crash Locations (HCL's)	Mileage by Functional Class By Sheet 2030 5 - Major Collector 1.110	Mileage by Town By Sheet BRATTLEBORO - S20301302 1.11 of 1.11	DISTRICT 2	TOWN BRATTLEBORO	Date: 12/05/19	ROUTE Min-2030
Page Total Mileage: 1.11 mi						Page Total Mileage: 1.11 mi		1 of 1 TWN mileage: 0.0 to 1.11	ETE mileage: 0.0 to 1.11	

For More Information Contact - Vermont Agency of Transportation, Policy, Planning and Intermodal Development Division - Mapping Section, 1 National Life Drive, Montpelier, VT 05633-5001 Telephone: 802-828-2600.