




# Route Log and Progress Chart



**DRAFT**

Please Note: Errors and Omissions May Exist.  
Contact the VTrans Mapping Section with questions or concerns.

DISTRICT	TOWN	ROUTE
5	COLCHESTER	Urb-5608

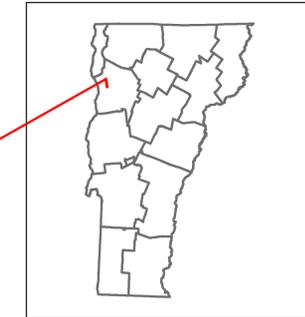

**Urb-5608**

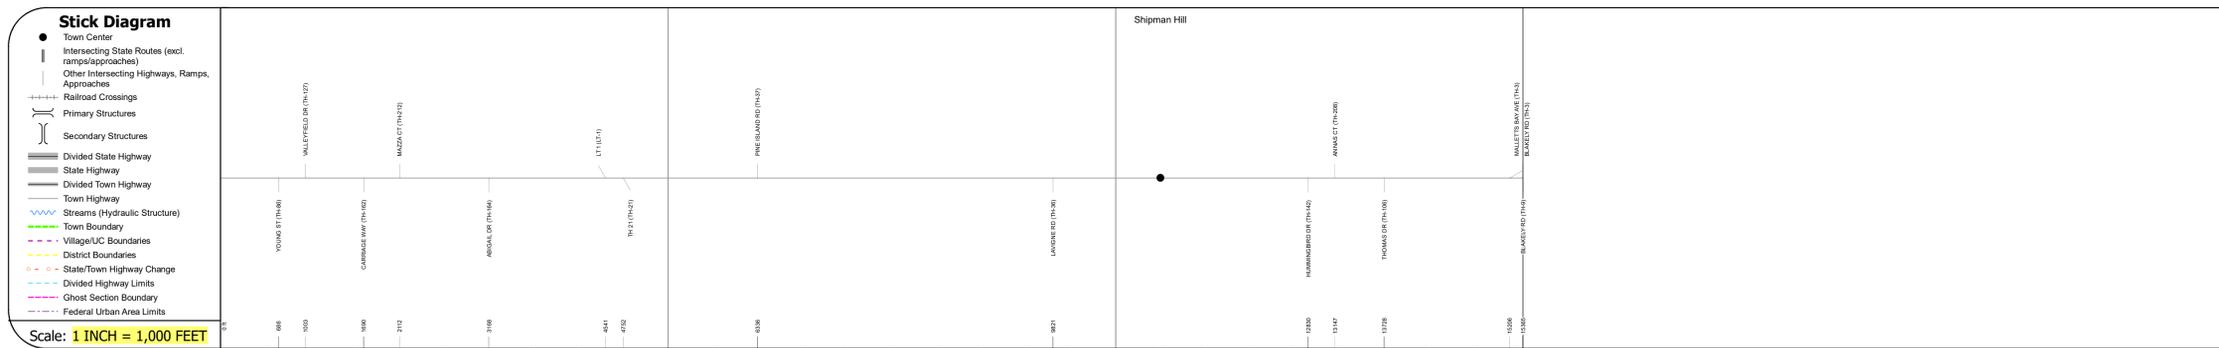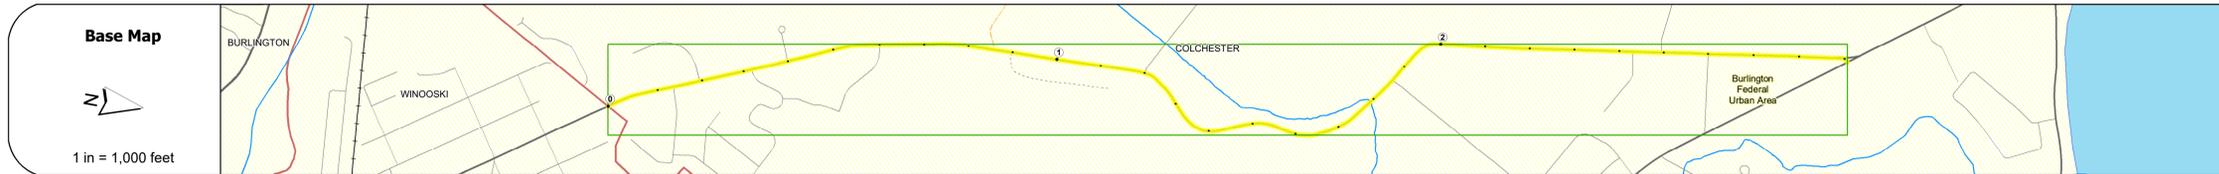

## STRUCTURE DESCRIPTIONS

<b>Road Widths</b>	Travellane: 20 Roadway: 24 Lane Count: 2 Base Subbase															
<b>Curves</b>																
<b>Grades</b>																
<b>Guardrails</b>																
<b>Rumblestrips</b>																
<b>Historic Projects</b>																
<b>Maintenance Garage</b>																
<b>Speed Zone</b>																
<b>Functional Class</b>	5															
<b>National Highway System</b>																
<b>Limited Access Highway</b>																
<b>Customer Service Level</b>																
<b>Traffic Counters</b>	0330															
<b>AADT</b>	<table border="1"> <tr><td>2018</td><td>1800</td><td>3200</td></tr> <tr><td>2017</td><td>1800</td><td>3200</td></tr> <tr><td>2016</td><td>1800</td><td>3200</td></tr> <tr><td>2015</td><td>2200</td><td>3200</td></tr> <tr><td>2014</td><td>2700</td><td>3200</td></tr> </table>	2018	1800	3200	2017	1800	3200	2016	1800	3200	2015	2200	3200	2014	2700	3200
2018	1800	3200														
2017	1800	3200														
2016	1800	3200														
2015	2200	3200														
2014	2700	3200														
<b>Crash Locations</b>																

<b>Historic Projects</b> <ul style="list-style-type: none"> <li>Unknown</li> <li>Bituminous Concrete</li> <li>Retreatment</li> <li>Resurface</li> <li>Bituminous Mix</li> <li>Skidny Mix</li> <li>Bituminous Seal</li> </ul>	<b>Functional Class</b> <ul style="list-style-type: none"> <li>1 - Interstate System</li> <li>2 - Other Freeways and Expressways</li> <li>3 - Principal Arterial</li> <li>4 - Minor Arterial</li> <li>5 - Major Collector</li> <li>6 - Minor Collector</li> </ul>	<b>Curves</b> <ul style="list-style-type: none"> <li>Left (degrees)</li> <li>Right (degrees)</li> </ul>	<b>Grades</b> <ul style="list-style-type: none"> <li>Left (percent)</li> <li>Right (percent)</li> </ul>	<b>Traffic Counters</b> <ul style="list-style-type: none"> <li>Continuous (CTC)</li> <li>Weigh-In-Motion (WIM)</li> <li>Short-Term, Scheduled</li> <li>Short-Term, Unscheduled</li> </ul>	<b>Crash Locations</b> <ul style="list-style-type: none"> <li>Fatal</li> <li>Injury</li> <li>Property Damage Only</li> <li>Unknown Crash Type</li> </ul>	<b>Mileage by Functional Class By Sheet</b> 5608 5 - Major Collector 2.910 <b>Page Total Mileage: 2.910 mi</b>	<b>Mileage by Town By Sheet</b> COLCHESTER - S56080405 2.91 of 2.91 <b>Page Total Mileage: 2.91 mi</b>	<b>DISTRICT</b> 5	<b>TOWN</b> COLCHESTER	<b>Date:</b> 12/06/19	<b>ROUTE</b> Urb-5608 ETE mileage: 0.0 to 2.91
---	--	--	--	--	---	--	--	----------------------	---------------------------	-----------------------	--