
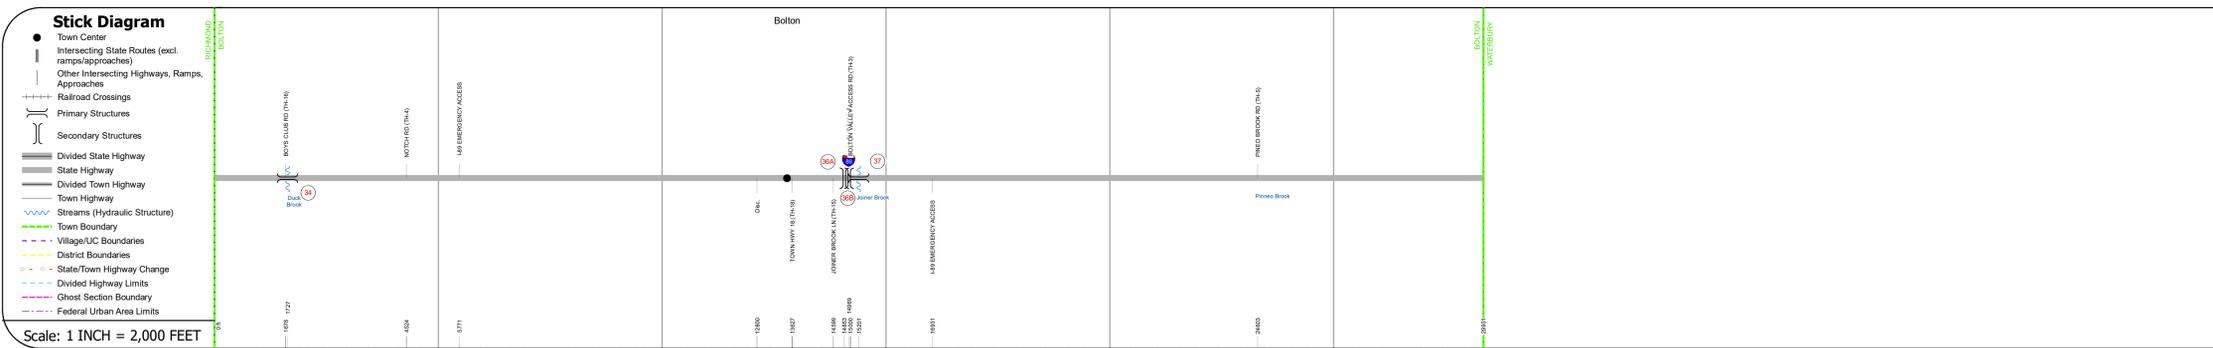
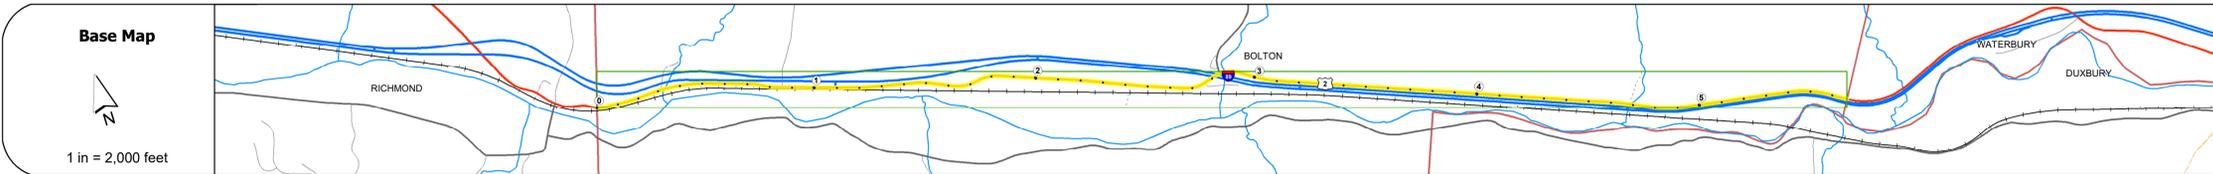


DISTRICT	TOWN	ROUTE
5	BOLTON	US-2

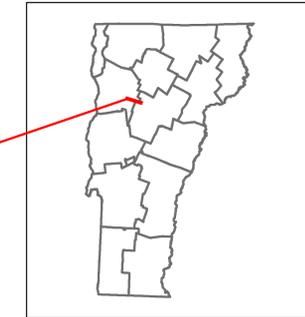

STRUCTURE DESCRIPTIONS

Culvert 34:
Culvert - 1964
Structure No. 300284003404011
Length: 11'
Under Clearance: 11.0'
Facility Carried: US2
Structure Type: CGMPP
Features Intersected: DUCK BROOK
Maintenance: State

Bridge 36A:
Stringer/multi-beam or girder - 1961
Structure No. 200089051504012
Length: 364'
Facility Carried: 189 ML
Structure Type: 6 SP CONT WELDED PL
Features Intersected: 1.89 OVER U.S.2

Bridge 36B:
Stringer/multi-beam or girder - 1961
Structure No. 200089051504012
Length: 364'
Facility Carried: 189 ML
Structure Type: 5 SP CONT WELDED PL
Features Intersected: 1.89 OVER U.S.2

Bridge 37:
Stringer/multi-beam or girder - 1961
Structure No. 200284003704012
Length: 90'
Width: 35.0'
Facility Carried: US 02 ML
Structure Type: ROLLED BEAM
Features Intersected: JOINER BROOK
Surface: Bituminous
Maintenance/Ownership: State


Station	Travellane	Roadway	Lane Count	Base	Subbase
0+00	28	34	30	30	32
1+00	28	34	30	30	32
2+00	28	34	30	30	32
3+00	22	22	22	22	22
4+00	30	30	30	30	30
5+00	30	30	30	30	30

Station	Curves
0+00	12.3
1+00	5
2+00	3, 7, 6
3+00	8, 8

Station	Grades
1+00	4.2 A

Station	Guardrails
0+00	None
1+00	None
2+00	None
3+00	None
4+00	None
5+00	None

Station	Rumblestrips
0+00	None
1+00	None
2+00	None
3+00	None
4+00	None
5+00	None

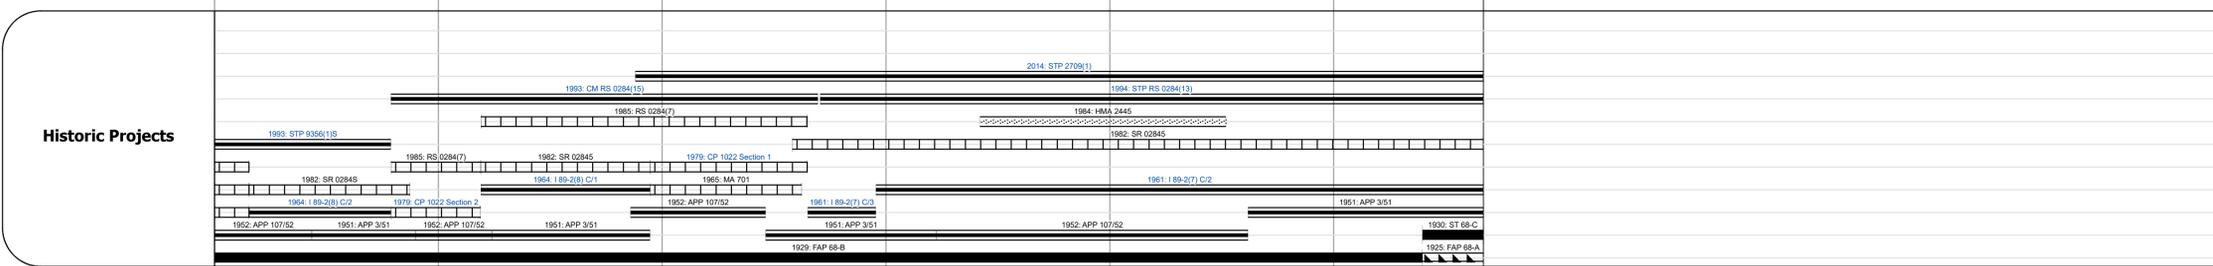

Station	Maintenance Garage
0+00	District 5 - HWY Maintenance Colchester Garage

Station	Speed Zone
2+00	40

Station	Functional Class
0+00	4 - Minor Arterial


Station	National Highway System
0+00	None

Station	Limited Access Highway
0+00	None

Station	Customer Service Level
0+00	Local Connector

Station	Traffic Counters
2+00	1

Year	Station 0+00	Station 1+00	Station 2+00	Station 3+00	Station 4+00	Station 5+00
2018	1900	1900	1900	1800	1800	1800
2017	1900	1900	1900	1800	1800	1800
2016	1900	1900	1900	1800	1800	1800
2015	1900	1900	1900	1800	1800	1800
2014	2300	2300	2300	2100	2100	2100

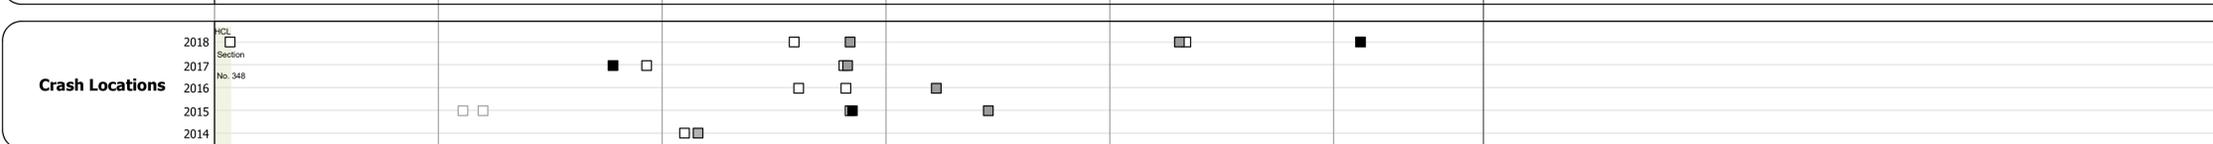

Historic Projects Bituminous Concrete, Bituminous Macadam, Resurface, Bituminous Mix, Skinny Mix, Bituminous Seal, Concrete, Gravel, Surface Treated, Plant Mix, Reclaimed Base and Bituminous Concrete	Functional Class 1 - Interstate System, 2 - Other Freeways and Expressways, 3 - Principal Arterial, 4 - Minor Arterial, 5 - Major Collector, 6 - Minor Collector	Curves Left (degrees), Right (degrees), Grades (percent), grade up, grade down	Traffic Counters Continuous (CTC), Weigh-In-Motion (WIM), Short-Term, Scheduled, Short-Term, Unscheduled	Crash Locations Fatal, Injury, Property Damage Only, Unknown Crash Type, High Crash Locations (HCL's)	Mileage by Functional Class By Sheet 028 4 - minor Arterial 5.669	Mileage by Town By Sheet BOLTON - U002-0401 5.669 of 5.669	DISTRICT 5	TOWN BOLTON	Date: 12/01/19 1 of 1 TWN mileage: 0.0 to 5.669	ROUTE US-2 ETE mileage: 55.026 to 60.695
---	--	--	--	---	---	--	----------------------	-----------------------	--	---