





Route Log and Progress Chart

DRAFT

Please Note: Errors and Omissions May Exist.
Contact the VTrans Mapping Section with questions or concerns.

DISTRICT	TOWN	ROUTE
3	IRA	US-4

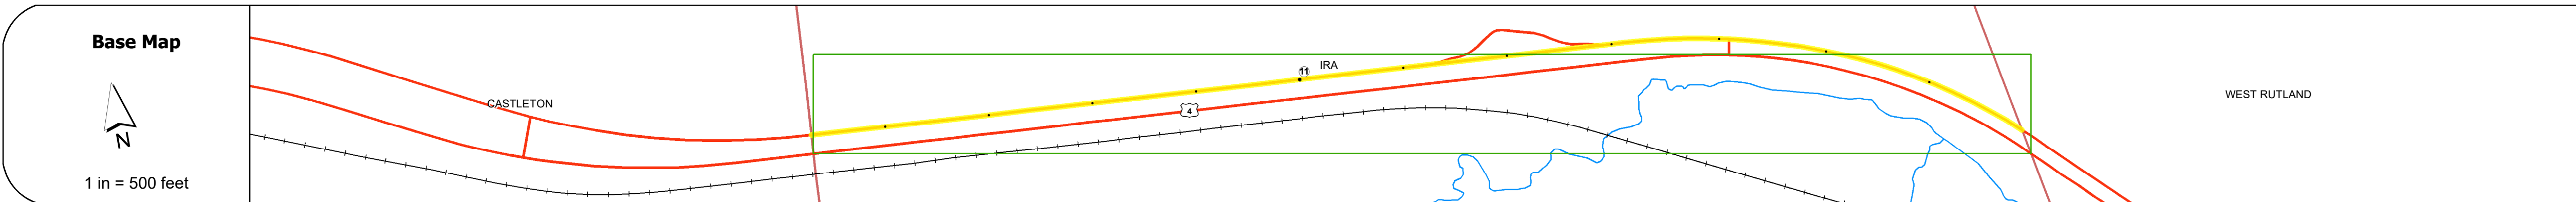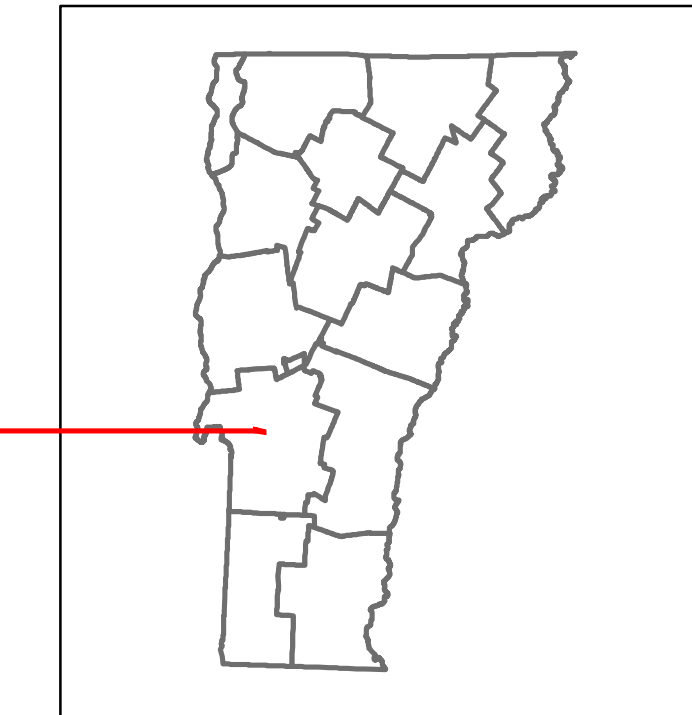

STRUCTURE DESCRIPTIONS

Culvert 12-7W:
Culvert - 1968
Structure No. 300020127W11091
Length: 6'
Under Clearance: 6.0'
Facility Carried: US4
Structure Type: ACCGMPP
Features Intersected: BROOK
Maintenance: State

Culvert 12-8:
Culvert - 1968
Structure No. 30002012-811091
Length: 6'
Under Clearance: 4.0'
Facility Carried: US4
Structure Type: ACCGMPPA
Features Intersected: BROOK
Maintenance: State

Road Widths	<ul style="list-style-type: none"> Travellane: 24' Roadway: 38' Lane Count: 2 Base: Two 2-1/2" Crushed Stone Base Courses Subbase: 2" Crushed Rock
--------------------	---

Curves	2
---------------	---

Grades	
---------------	--

Guardrails	
-------------------	--

Rumblestrips	
---------------------	--

Historic Projects	<ul style="list-style-type: none"> 2012 NH SURF(2) 2000 NH 0720106 1984 FEIG F 020-113 1988 F 020-105
--------------------------	---

Maintenance Garage	District 3 - HWY Maintenance Castleton Garage
---------------------------	---

Speed Zone	35
-------------------	----

Functional Class	3
-------------------------	---

National Highway System	NHS - Other NHS Routes
--------------------------------	------------------------

Limited Access Highway	Full
-------------------------------	------

Customer Service Level	Interstate Or Divided Highway
-------------------------------	-------------------------------

Traffic Counters	
-------------------------	--

AADT Counts	<table border="1"> <tr><td>2018</td><td></td></tr> <tr><td>2017</td><td></td></tr> <tr><td>2016</td><td></td></tr> <tr><td>2015</td><td></td></tr> <tr><td>2014</td><td></td></tr> </table>	2018		2017		2016		2015		2014	
2018											
2017											
2016											
2015											
2014											

Crash Locations	<table border="1"> <tr><td>2018</td><td></td></tr> <tr><td>2017</td><td></td></tr> <tr><td>2016</td><td></td></tr> <tr><td>2015</td><td></td></tr> <tr><td>2014</td><td></td></tr> </table>	2018		2017		2016		2015		2014	
2018											
2017											
2016											
2015											
2014											

Historic Projects <ul style="list-style-type: none"> Unknown Retreatment Resurface Bituminous Mix Skinny Mix Bituminous Seal 	Functional Class <ul style="list-style-type: none"> 1 - Interstate System 2 - Other Freeways and Expressways 3 - Principal Arterial 4 - Minor Arterial 5 - Major Collector 6 - Minor Collector 	Crash Locations <ul style="list-style-type: none"> Fatal Injury Property Damage Only Unknown Crash Type 	Mileage by Functional Class By Sheet 020-1 3 - Other Principal Arterial 1.168 Page Total Mileage: 1.168 mi	Mileage by Town By Sheet IRA - U004-1109w 1.168 of 1.168 Page Total Mileage: 1.168 mi	DISTRICT	TOWN	Date: 12/01/19	ROUTE
					3	IRA	1 of 1 TWN mileage: 10.529 to 11.697	US-4 ETE mileage: 10.529 to 11.697