





Route Log and Progress Chart

DRAFT

Please Note: Errors and Omissions May Exist.
Contact the VTrans Mapping Section with questions or concerns.

DISTRICT	TOWN	ROUTE
3	IRA	US-4

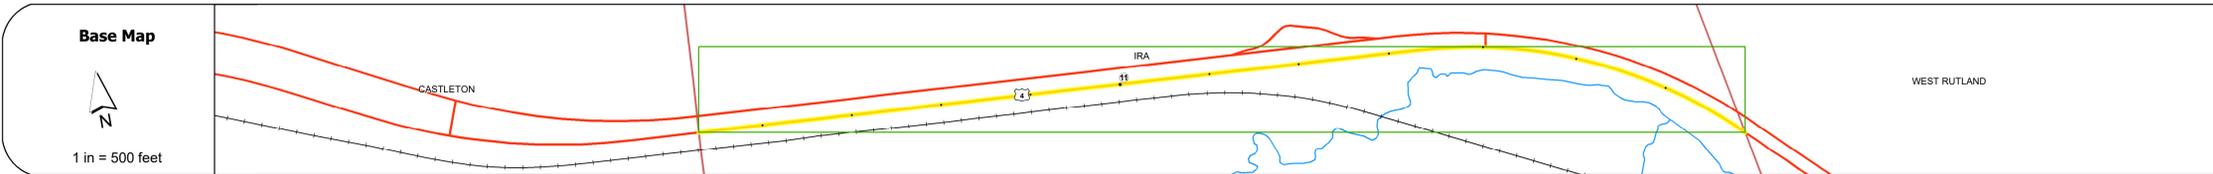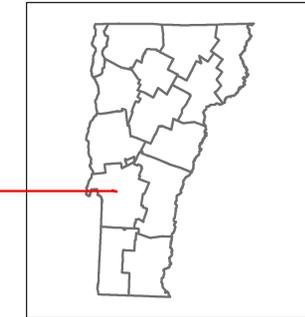

STRUCTURE DESCRIPTIONS

Culvert 12-7E:
 Culvert - 1968
 Structure No. 300020127E11091
 Length: 6'
 Under Clearance: 6.0'
 Facility Carried: US4
 Structure Type: ACCGMPP
 Features Intersected: BROOK
 Maintenance: State

Culvert 12-8:
 Culvert - 1968
 Structure No. 30002012-811091
 Length: 6'
 Under Clearance: 4.0'
 Facility Carried: US4
 Structure Type: ACCGMPPA
 Features Intersected: BROOK
 Maintenance: State

Road Widths	Travellane: 24 Roadway: 38 Lane Count: 2 Base: Two 2-1/2" Crushed Stone Base Courses Subbase: 2" Crushed Rock
--------------------	---

Curves	2
---------------	---

Grades	
---------------	--

Guardrails	
-------------------	--

Rumblestrips	
---------------------	--

Historic Projects	2002 NH SURF(21) 2004 NH 8811(1)B 1984 FCGC F 020-1(1)C 1968 AP 020-1(1)1 1968 F 020-1(1)
--------------------------	---

Maintenance Garage	District 3 - HWY Maintenance Castleton Garage
---------------------------	---

Speed Zone	35
-------------------	----

Functional Class	3
-------------------------	---

National Highway System	NHS - Other NHS Routes
--------------------------------	------------------------

Limited Access Highway	Full
-------------------------------	------

Customer Service Level	Interstate Or Divided Highway
-------------------------------	-------------------------------

Traffic Counters	
-------------------------	--

AADT Counts	2018: 13400 2017: 13300 2016: 13200 2015: 13100 2014: 13100
--------------------	---

Crash Locations	2018: 1 Fatal, 1 Property Damage Only 2017: 1 Injury, 1 Unknown Crash Type 2016: 1 Injury, 1 Unknown Crash Type 2015: 1 Injury, 1 Unknown Crash Type 2014: 1 Injury, 1 Unknown Crash Type
------------------------	---

Historic Projects Unknown, Retreatment, Resurface, Bituminous Mix, Skinny Mix, Bituminous Seal Bituminous Concrete, Bituminous Macadam, Cold Plane and Bituminous Concrete, Concrete, Surface Treated Gravel, Plant Mix, Reclaimed Base and Bituminous Concrete	Functional Class 1 - Interstate System, 2 - Other Freeways and Expressways, 3 - Principal Arterial, 4 - Minor Arterial, 5 - Major Collector, 6 - Minor Collector	Curves Left, Right, Grades (degrees), Left grade up, Right grade down	Traffic Counters Continuous (CTC), Weigh-In-Motion (WIM), Short-Term, Scheduled, Short-Term, Unscheduled	Crash Locations Fatal, Injury, Property Damage Only, Unknown Crash Type High Crash Locations (HCL's) Sections (& Intersections) HCL No. 1-100 (1-10), 101-200 (11-20), 201-300 (21-30), 301-400 (31-40), 401-500 (41-50), 501-600 (51-60), 601-700 (61-70), 701-800 (71-80), 801-900 (81-90), 901-1000 (91-100)	Mileage by Functional Class By Sheet 020-1 3 - Other Principal Arterial 1.168 Page Total Mileage: 1.168 mi	Mileage by Town By Sheet IRA - U004-1109 1.168 of 1.168 Page Total Mileage: 1.168 mi	DISTRICT 3	TOWN IRA	Date: 12/01/19 1 of 1 TWN mileage: 10.529 to 11.697	ROUTE US-4 ETE mileage: 10.529 to 11.697
--	--	---	--	---	--	--	----------------------	--------------------	--	--

For More Information Contact - Vermont Agency of Transportation, Policy, Planning and Intermodal Development Division - Mapping Section, 1 National Life Drive, Montpelier, VT 05633-5001 Telephone: 802-828-2600.