
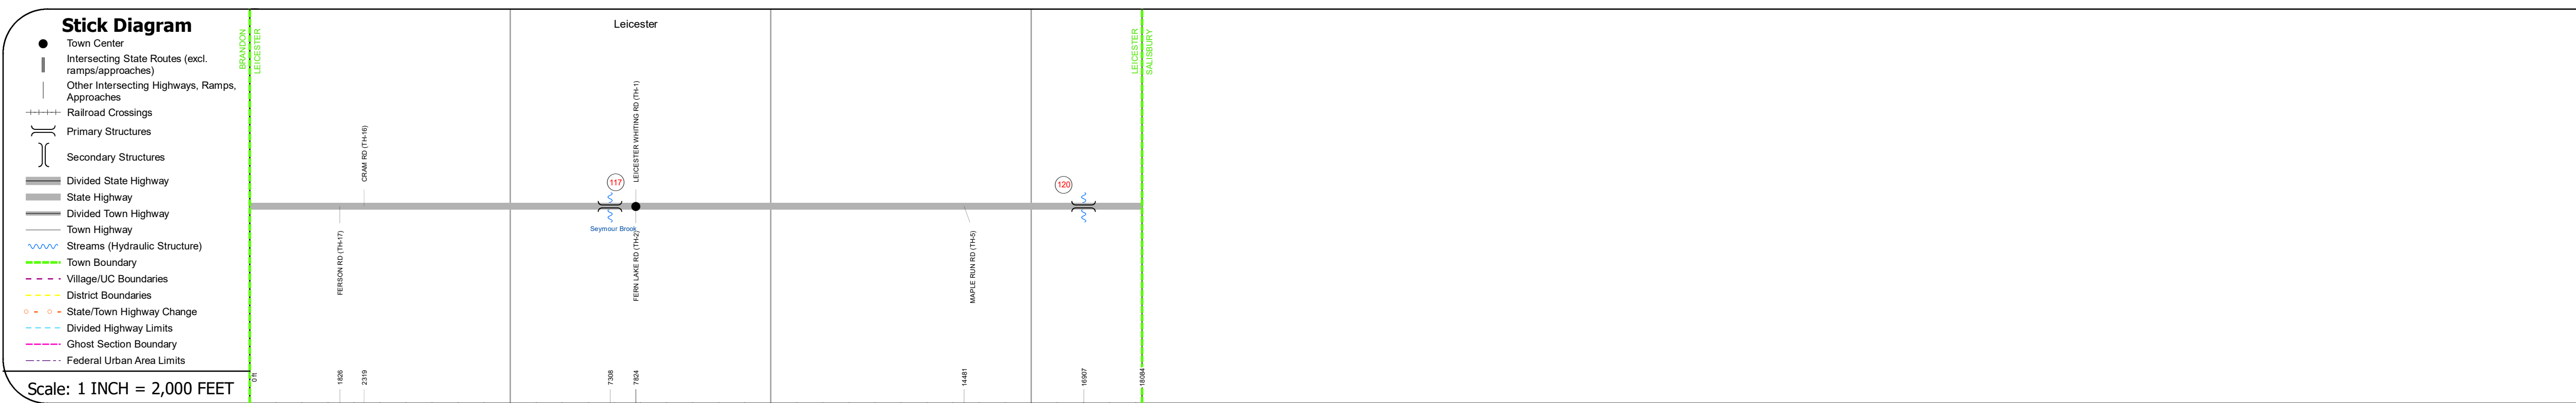
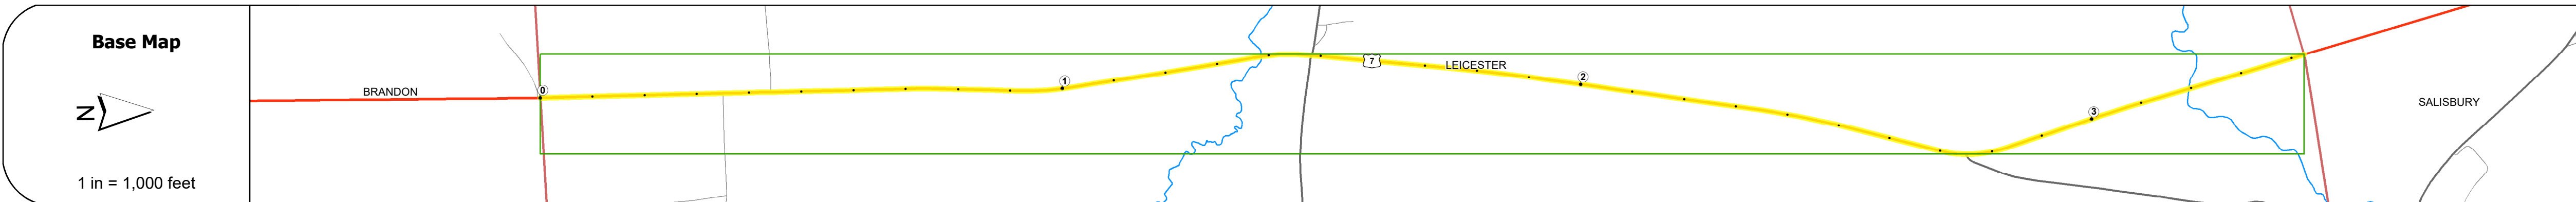


|          |           |       |
|----------|-----------|-------|
| DISTRICT | TOWN      | ROUTE |
| 3        | LEICESTER | US-7  |

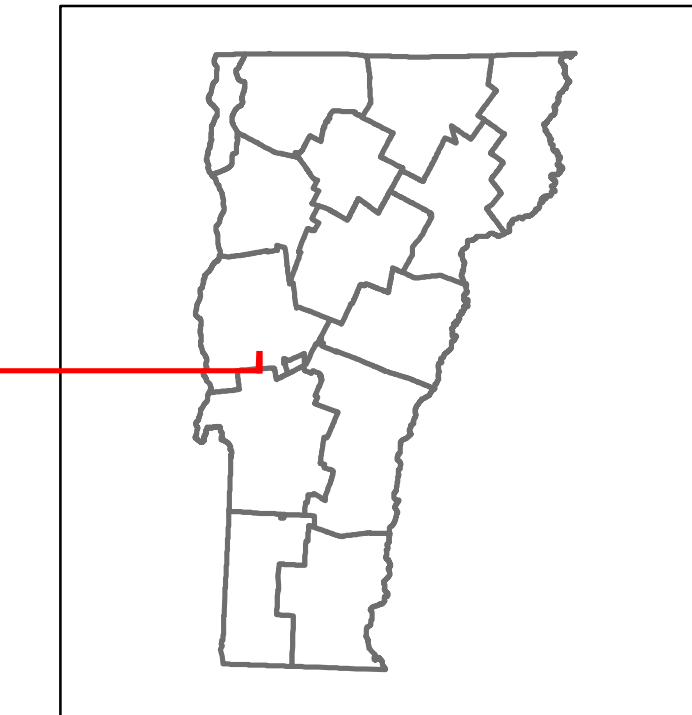

### STRUCTURE DESCRIPTIONS

**Culvert 117:**  
Culvert - 1931  
Structure No. 300019011701091  
Length: 12'  
Under Clearance: 10.0'  
Facility Carried: US7  
Structure Type: RC BOX  
Features Intersected: BROOK  
Maintenance: State

**Bridge 120:**  
Stringer/multi-beam or girder - 1943  
Structure No. 200019012001092  
Length: 108'  
Width: 34.0'  
Facility Carried: US 07 ML  
Structure Type: 2 SPAN ROLLED BEAM  
Features Intersected: LEICESTER RIVER  
Surface: Bituminous  
Maintenance/Ownership: State


| Travellane | 36         | 24 | 32       | 40       |
|------------|------------|----|----------|----------|
| Roadway    |            | 2  |          |          |
| Lane Count |            |    |          |          |
| Base       |            |    |          |          |
| Subbase    | 12" Gravel |    | 18" S.B. | 24" S.B. |

| Curves | 2 | 3 | 5 |
|--------|---|---|---|
|--------|---|---|---|

| Grades | -3.8A |  | -5.0 |
|--------|-------|--|------|
|--------|-------|--|------|

| Guardrails |  |  |  |
|------------|--|--|--|
|------------|--|--|--|

| Rumblestrips |  |  |  |
|--------------|--|--|--|
|--------------|--|--|--|

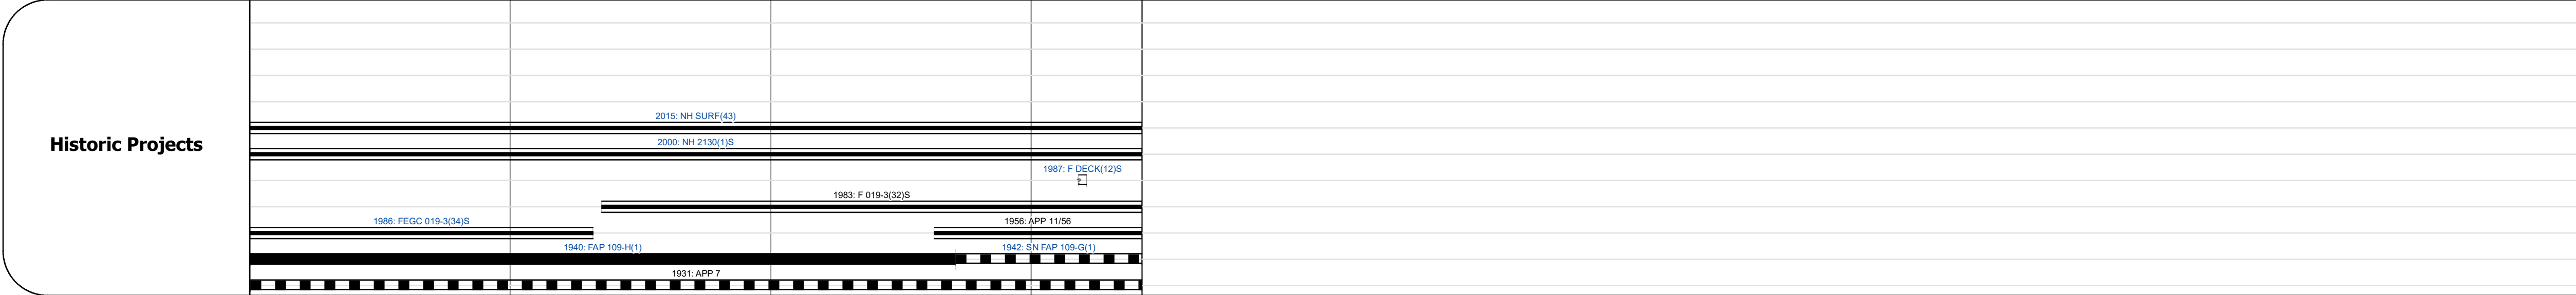

| Maintenance Garage | District 3 - HWY Maintenance Clarendon Garage |
|--------------------|-----------------------------------------------|
|--------------------|-----------------------------------------------|

| Speed Zone |  |
|------------|--|
|------------|--|

| Functional Class | 3 |
|------------------|---|
|------------------|---|


| National Highway System | NHS - Other NHS Routes |
|-------------------------|------------------------|
|-------------------------|------------------------|

| Limited Access Highway |  |
|------------------------|--|
|------------------------|--|

| Customer Service Level | Arterial Highway |
|------------------------|------------------|
|------------------------|------------------|

| Traffic Counters | AD18 |
|------------------|------|
|------------------|------|

| ADT Counts | 2018: 5400, 6200, 5900 | 2017: 5500, 6300, 6000 | 2016: 5600, 6300, 6000 | 2015: 5700, 6400, 6100 | 2014: 5700, 6300, 6100 |
|------------|------------------------|------------------------|------------------------|------------------------|------------------------|
|------------|------------------------|------------------------|------------------------|------------------------|------------------------|

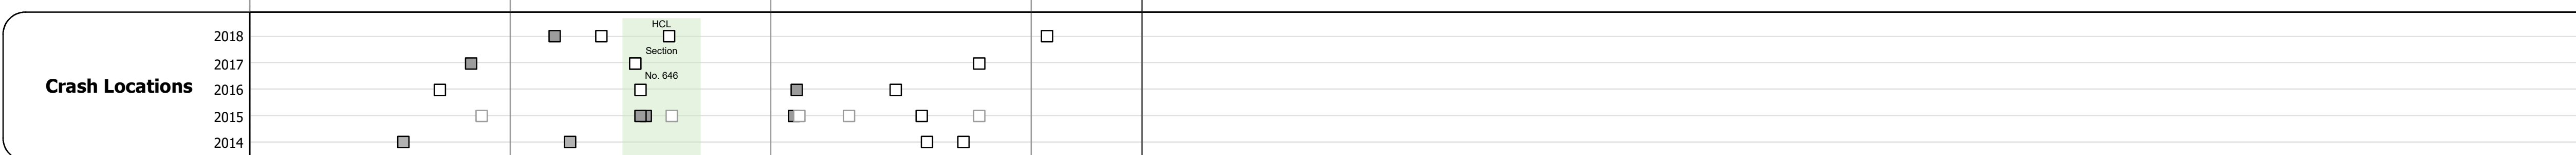

|   |   |                                                             |   |   |                                                                                         |                                                                         |                                            |                               |                       |                      |
|---|---|-------------------------------------------------------------|---|---|-----------------------------------------------------------------------------------------|-------------------------------------------------------------------------|--------------------------------------------|-------------------------------|-----------------------|----------------------|
| <b>Historic Projects</b><br>Unknown, Retreatment, Resurface, Bituminous Mix, Skinny Mix, Bituminous Seal<br>Bituminous Concrete, Surface Treated Gravel, Plant Mix, Reclaimed Base and Bituminous Concrete, Concrete, Gravel | <b>Functional Class</b><br>1 - Interstate System, 2 - Other Freeways and Expressways, 3 - Principal Arterial, 4 - Minor Arterial, 5 - Major Collector, 6 - Minor Collector | <b>Curves</b><br>Left, Right, Grades (down, up, grade down) | <b>Traffic Counters</b><br>Continuous (CTC), Weigh-In-Motion (WIM), Short-Term, Scheduled, Short-Term, Unscheduled | <b>Crash Locations</b><br>Fatal, Injury, Property Damage Only, Unknown Crash Type, High Crash Locations (HCL's) | <b>Mileage by Functional Class By Sheet</b><br>019-3 3 - Other Principal Arterial 3.425 | <b>Mileage by Town By Sheet</b><br>LEICESTER - U007-0109 3.425 of 3.425 | <b>DISTRICT</b><br>3                       | <b>TOWN</b><br>LEICESTER      | <b>Date:</b> 12/02/19 | <b>ROUTE</b><br>US-7 |
|   |   |                                                             |   |   | <b>Page Total Mileage:</b> 3.425 mi                                                     | <b>Page Total Mileage:</b> 3.425 mi                                     | <b>1 of 1</b><br>TWN mileage: 0.0 to 3.425 | ETE mileage: 85.272 to 88.697 |                       |                      |