





Route Log and Progress Chart

DRAFT

Please Note: Errors and Omissions May Exist.
Contact the VTrans Mapping Section with questions or concerns.

DISTRICT	TOWN	ROUTE
3	PLYMOUTH	VT-100

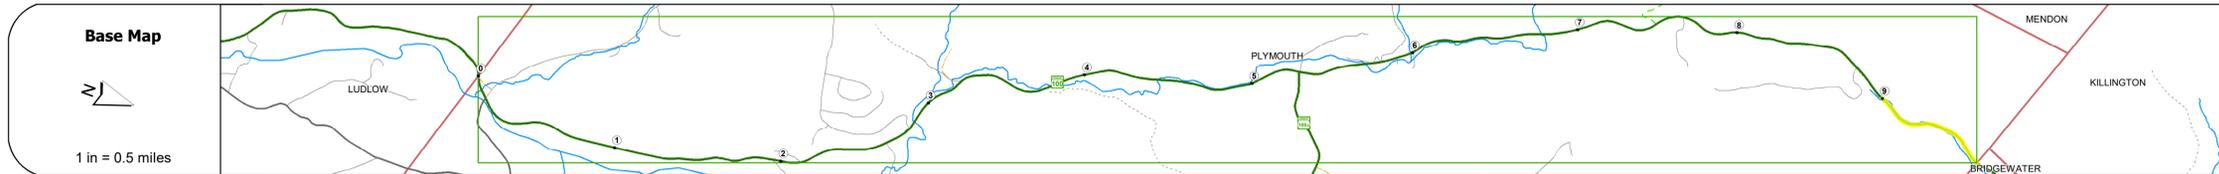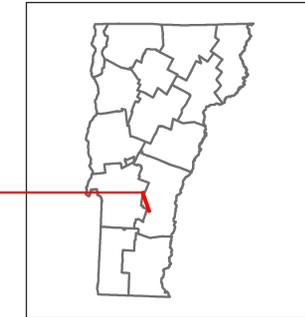

Road Widths	Travellane: 22 Roadway: 26, 28, 27, 26, 27 Lane Count: 2 Base: 3" Crushed Stone P.M. Subbase: 18" Crushed Rock
--------------------	--

Curves	4, 7.3, 7, 6, 7
---------------	-----------------

Grades	-3.4, -4.4
---------------	------------

Guardrails	
-------------------	--

Rumblestrips	
---------------------	--

Historic Projects	1984 HMA 2456 1971 S 0147(2)
--------------------------	---------------------------------

Maintenance Garage	
---------------------------	--

Speed Zone	
-------------------	--

Functional Class	4
-------------------------	---

National Highway System	
--------------------------------	--

Limited Access Highway	
-------------------------------	--

Customer Service Level	Regional Corridor
-------------------------------	-------------------

Traffic Counters	
-------------------------	--

AADT	2018: 1100 2017: 1000 2016: 990 2015: 930 2014: 1000
-------------	--

Crash Locations	2018: 1 Fatal, 1 Injury, 1 Property Damage Only 2017: 0 2016: 0 2015: 0 2014: 0
------------------------	---

STRUCTURE DESCRIPTIONS

Culvert 114:
 Culvert - 1971
 Structure No. 300013011414121
 Length: 7'
 Under Clearance: 7.0'
 Facility Carried: VT100
 Structure Type: CGMPP
 Features Intersected: RESERVOIR BROOK
 Maintenance: State

Culvert 115:
 Culvert - 1971
 Structure No. 300013011514121
 Length: 8'
 Under Clearance: 8.0'
 Facility Carried: VT100
 Structure Type: CGMPP
 Features Intersected: RESERVOIR BROOK
 Maintenance: State

Historic Projects Unknown, Retreatment, Resurface, Bituminous Mix, Skippy Mix, Bituminous Seal, Surface Treated Gravel, Plant Mix, Reclaimed Base and Bituminous Concrete	Functional Class 1- Interstate System, 2- Other Freeways and Expressways, 3- Principal Arterial, 4- Minor Arterial, 5- Major Collector, 6- Minor Collector	Curves Left (degrees), Right (degrees), Grades (percent) grade up, Grades (percent) grade down	Traffic Counters Continuous (CTC), Weigh-In-Motion (WIM), Short-Term, Scheduled, Short-Term, Unscheduled	Crash Locations Fatal, Injury, Property Damage Only, Unknown Crash Type	Mileage by Functional Class By Sheet 013-3 4 - Minor Arterial 0.726	Mileage by Town By Sheet PLYMOUTH - V100-1412 0.726 of 9.726	DISTRICT 3	TOWN PLYMOUTH	Date: 12/22/19	ROUTE VT-100 ETE mileage: 84.358 to 85.084
Speed Zones 25, 30, 35, 40, 45, 50, 55, 60, 65						Page Total Mileage: 0.726 mi	Page Total Mileage: 0.726 mi	2 of 2 TWN mileage: 9.0 to 9.726		