





Route Log and Progress Chart

DRAFT

Please Note: Errors and Omissions May Exist.
Contact the VTrans Mapping Section with questions or concerns.

DISTRICT	TOWN	ROUTE
9	LEMINGTON	VT-102

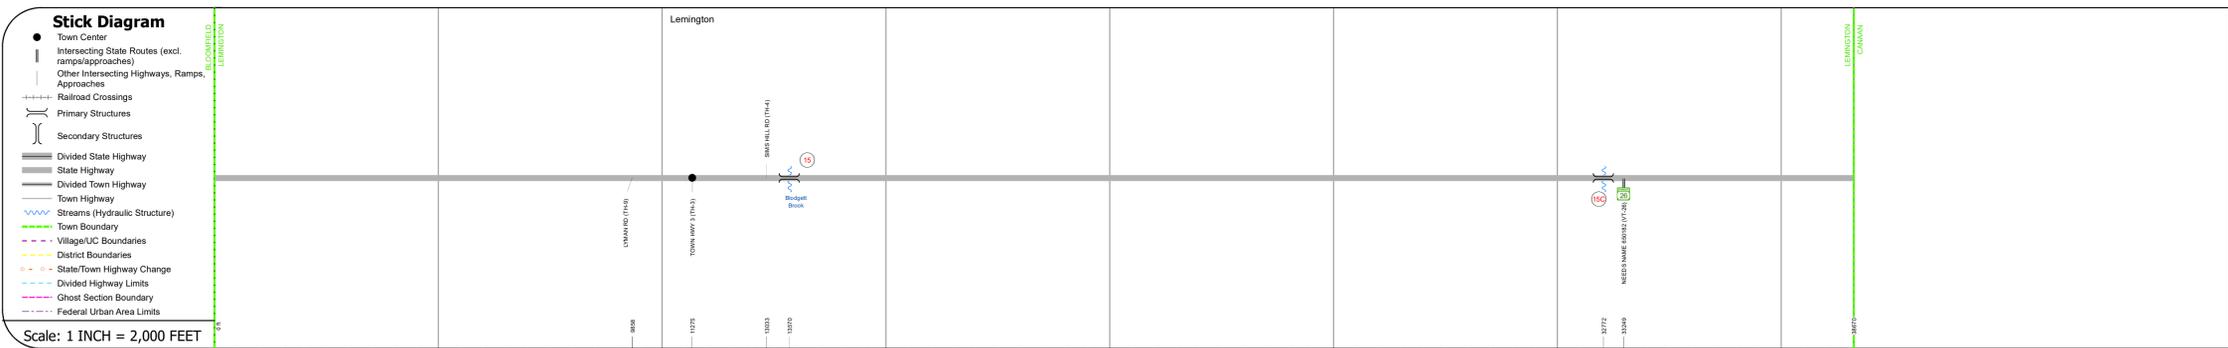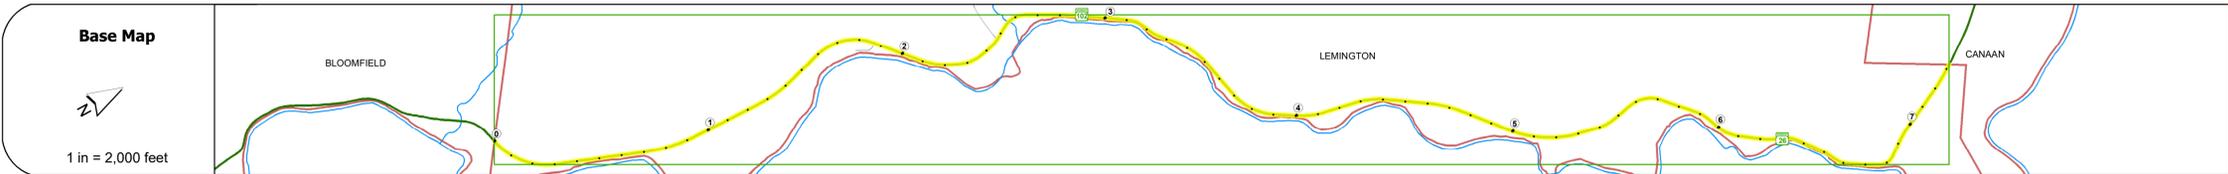

STRUCTURE DESCRIPTIONS

Bridge 15C:
Slab - 1948
Structure No. 200271001505122
Length: 25'
Width: 30.4'
Facility Carried: VT 00102 ML
Structure Type: CONCRETE SLAB
Features Intersected: MILL BROOK
Surface: Bituminous
Maintenance/Ownership: State

Culvert - 1976:
Structure No. 300271015C05121
Length: 7'
Under Clearance: 5.0'
Facility Carried: VT 102
Structure Type: CGMPPA
Features Intersected: BROOK
Maintenance: State

Road Widths	Travellane, Roadway, Lane Count, Base, Subbase						
Curves	3.5, 1.9, 3, 6, 10, 10, 8, 3, 4, 3, 3, 5, 7.5, 7.5, 8						
Grades	4.5						
Guardrails	14, 4						
Rumblestrips							
Historic Projects	2012 STP 2610(1), 2017 STP 2729(1), 1993 STP 6330(1)S, 1994 STP 6404(1)S, 1985 Unknown, 1986 Unknown, 1989 HMA 2061, 1981 Unknown, 1977 RS 0271(1)1, 1948 S 161(2), 1966 S 0271(6), 1976 RS 0271(5), 1967 BP 027-1-0288, 1933 ST						
Maintenance Garage	District 9 - HWY Maintenance Brighton Garage						
Speed Zone							
Functional Class	5						
National Highway System							
Limited Access Highway							
Customer Service Level	Local Connector						
Traffic Counters							
AADT Counts	2018	350				300	580
	2017	350				300	580
	2016	350				290	590
	2015	350				290	590
	2014	350				280	580
Crash Locations	2018						
	2017						
	2016						
	2015						
	2014						

Historic Projects Unknown, Retreatment, Resurface, Bituminous Mix, Skiny Mix, Bituminous Seal Bituminous Concrete, Gravel, Cold Plane and Plant Mix, Reclaimed Base and Bituminous Concrete, Concrete	Functional Class 1- Interstate System, 2- Other Freeways and Expressways, 3- Principal Arterial, 4- Minor Arterial, 5- Major Collector, 6- Minor Collector	Curves Left (degrees), Right (degrees) Grades (percent) grade up, (percent) grade down	Traffic Counters Continuous (CTC), Weigh-In-Motion (WIM), Short-Term, Scheduled, Short-Term, Unscheduled (counter ID)	Crash Locations Fatal, Injury, Property Damage Only, Unknown Crash Type High Crash Locations (HCL's) Sections (& Intersections) HCL No. 1-100 (1-10), 101-200 (11-20), 201-300 (21-30), 301-400 (31-40), 401-800 (41-113)	Mileage by Functional Class By Sheet 0271 5 - Major Collector 7.324	Mileage by Town By Sheet LEMINGTON - V102-0512 7.324 of 7.324	DISTRICT 9	TOWN LEMINGTON	Date: 12/02/19	ROUTE VT-102 ETE mileage: 29.601 to 36.925
Page Total Mileage: 7.324 mi						Page Total Mileage: 7.324 mi		1 of 1 TWN mileage: 0.0 to 7.324		

For More Information Contact - Vermont Agency of Transportation, Policy, Planning and Intermodal Development Division - Mapping Section, 1 National Life Drive, Montpelier, VT 05633-5001 Telephone: 802-828-2600.