






Route Log and Progress Chart

DRAFT

Please Note: Errors and Omissions May Exist.
Contact the VTrans Mapping Section with questions or concerns.

DISTRICT	TOWN	ROUTE
8	FLETCHER	VT-108

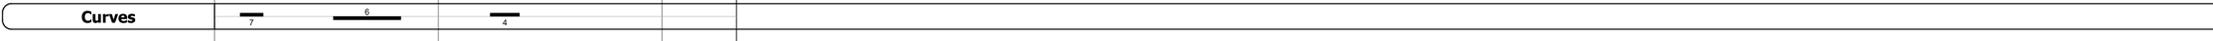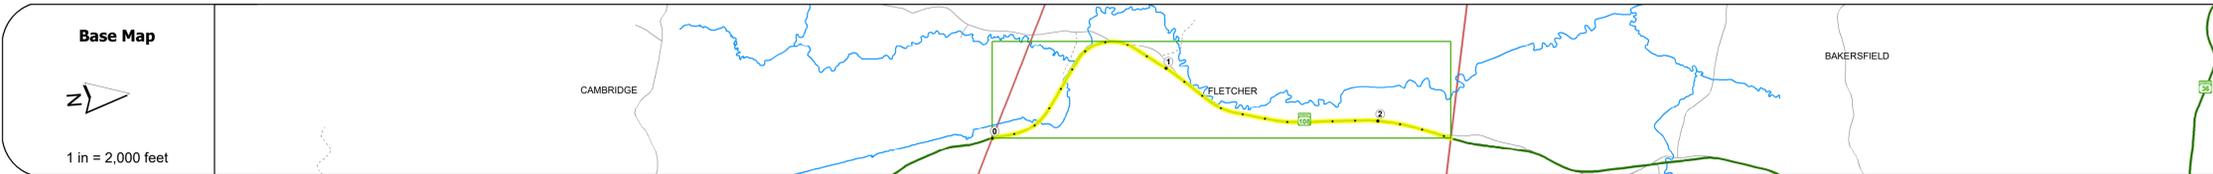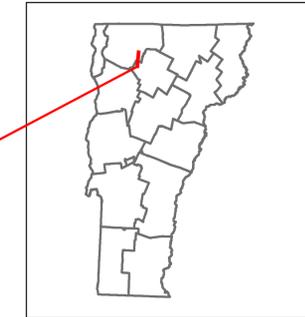

Year	Left	Right
2018	1300	1100
2017	1300	1000
2016	1300	990
2015	1300	930
2014	1200	950

Year	Crash Locations
2018	
2017	
2016	1
2015	
2014	

STRUCTURE DESCRIPTIONS

- Culvert 24:**
Culvert - 1984
Structure No. 300271002406061
Length: 16'
Under Clearance: 5.0'
Facility Carried: VT-108
Structure Type: CGMPA
Features Intersected: BLACK CREEK
Maintenance: State
- Bridge 25:**
Slab - 1927
Structure No. 300271002506061
Length: 15'
Width: 31.3'
Under Clearance: 2.0'
Facility Carried: VT-108
Structure Type: CONCRETE SLAB
Features Intersected: BLACK CREEK
Surface: Bituminous
Maintenance: State
- Culvert 26:**
Culvert - 1938
Structure No. 300271002606061
Length: 12'
Under Clearance: 3.0'
Facility Carried: VT-108
Structure Type: CONCRETE RIGID FRAME
Features Intersected: BLACK CREEK
Maintenance: State
- Bridge 28:**
Other
Structure No. 300271002806061
Structure Type: Unknown
Features Intersected: CATTLE PASS
Maintenance/Ownership: State
- Culvert 29:**
Culvert - 1954
Structure No. 300271002906061
Length: 7'
Under Clearance: 5.0'
Facility Carried: VT-108
Structure Type: CGMPA
Features Intersected: BROOK
Maintenance: State
- Bridge 30:**
Other
Structure No. 300271003006061
Structure Type: Unknown
Features Intersected: CATTLE PASS
Maintenance/Ownership: State

Historic Projects <ul style="list-style-type: none"> Unknown Retreatment Resurface Bituminous Mix Skippy Mix Bituminous Seal Surface Treated Gravel Cold Plane and Plant Mix Reclaimed Base and Bituminous Concrete Concrete Gravel 	Functional Class <ul style="list-style-type: none"> 1 - Interstate System 2 - Other Freeways and Expressways 3 - Principal Arterial 4 - Minor Arterial 5 - Major Collector 6 - Minor Collector 	Curves <ul style="list-style-type: none"> Left (degrees) Right (degrees) 	Grades <ul style="list-style-type: none"> Left (percent) grade up Right (percent) grade down 	Traffic Counters <ul style="list-style-type: none"> Continuous (CTC) Weigh-In-Motion (WIM) Short-Term, Scheduled Short-Term, Unscheduled 	Crash Locations <ul style="list-style-type: none"> Fatal Injury Property Damage Only Unknown Crash Type 	High Crash Locations (HCL's) <ul style="list-style-type: none"> Sections (& Intersections) HCL No. 1 - 100 (1 - 10) HCL No. 101 - 200 (11 - 20) HCL No. 201 - 300 (21 - 30) HCL No. 301 - 400 (31 - 40) HCL No. 401 - 800 (41 - 113) 	Mileage by Functional Class By Sheet 027 4 - minor Arterial 2.332	Mileage by Town By Sheet FLETCHER - V108-0606 2.332 of 2.332	DISTRICT 8	TOWN FLETCHER	Date: 12/03/19	ROUTE VT-108 ETE mileage: 21.763 to 24.095
Page Total Mileage: 2.332 mi								Page Total Mileage: 2.332 mi	1 of 1 TWN mileage: 0.0 to 2.332			

For More Information Contact - Vermont Agency of Transportation, Policy, Planning and Intermodal Development Division - Mapping Section, 1 National Life Drive, Montpelier, VT 05633-5001 Telephone: 802-828-2600.