




Route Log and Progress Chart

DRAFT


Please Note: Errors and Omissions May Exist.
Contact the VTrans Mapping Section with questions or concerns.

DISTRICT	TOWN	ROUTE
9	DERBY	VT-191

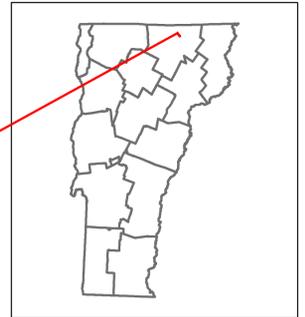

Base Map

1 in = 500 feet

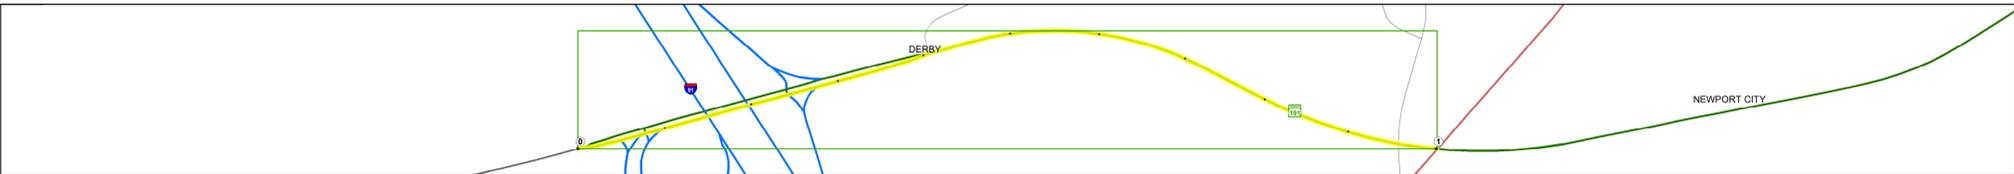

Stick Diagram

- Town Center
- Intersecting State Routes (excl. ramps/approaches)
- Other Intersecting Highways, Ramps, Approaches
- Railroad Crossings
- Primary Structures
- Secondary Structures
- Divided State Highway
- State Highway
- Divided Town Highway
- Town Highway
- Streams (Hydraulic Structure)
- Town Boundary
- Village/UC Boundaries
- District Boundaries
- State/Town Highway Change
- Divided Highway Limits
- Ghost Section Boundary
- Federal Urban Area Limits

Scale: 1 INCH = 2,000 FEET



STRUCTURE DESCRIPTIONS

Bridge 1:
Stringer/multi-beam or girder - 1970
Structure No: 201343000110072
Length: 375'
Width: 54.0'
Under Clearance: 16.0'
Facility Carried: VT 00191 SPUR
Structure Type: SSP CONT. WELDED GIR
Features Intersected: 191 UNDER VT 191
Maintenance/Ownership: State

Road Widths	<table border="1"> <tr> <td>Travellane</td> <td>12</td> <td>24</td> <td>12</td> <td>24</td> <td>36</td> </tr> <tr> <td>Roadway</td> <td>20</td> <td>36</td> <td>40</td> <td>41</td> <td>40</td> </tr> <tr> <td>Lane Count</td> <td>2</td> <td>1</td> <td>2</td> <td>2</td> <td>2</td> </tr> <tr> <td>Base</td> <td colspan="5">3" Crushed Stone</td> </tr> <tr> <td>Subbase</td> <td colspan="5">2" Gravel</td> </tr> </table>	Travellane	12	24	12	24	36	Roadway	20	36	40	41	40	Lane Count	2	1	2	2	2	Base	3" Crushed Stone					Subbase	2" Gravel				
Travellane	12	24	12	24	36																										
Roadway	20	36	40	41	40																										
Lane Count	2	1	2	2	2																										
Base	3" Crushed Stone																														
Subbase	2" Gravel																														

Curves	3	2
---------------	---	---

Grades	
---------------	--

Guardrails	H
-------------------	---

Rumblestrips	
---------------------	--

Historic Projects	<ul style="list-style-type: none"> 1992: STP F 134-3(17) C/2 1970: F 341-5(5) 1964: F 341-5(3)
--------------------------	---

Maintenance Garage	District 9 - HWY Maintenance Derby Garage
---------------------------	---

Speed Zone	
-------------------	--

Functional Class	4
-------------------------	---

National Highway System	
--------------------------------	--

Limited Access Highway	Partial
-------------------------------	---------

Customer Service Level	Arterial Highway
-------------------------------	------------------

Traffic Counters	
-------------------------	--

AADT	<table border="1"> <tr> <td>2018</td> <td>1000</td> <td>3000</td> <td>4400</td> </tr> <tr> <td>2017</td> <td>930</td> <td>2900</td> <td>4300</td> </tr> <tr> <td>2016</td> <td>870</td> <td>2800</td> <td>4200</td> </tr> <tr> <td>2015</td> <td>800</td> <td>2700</td> <td>4100</td> </tr> <tr> <td>2014</td> <td>770</td> <td>2600</td> <td>4000</td> </tr> </table>	2018	1000	3000	4400	2017	930	2900	4300	2016	870	2800	4200	2015	800	2700	4100	2014	770	2600	4000
2018	1000	3000	4400																		
2017	930	2900	4300																		
2016	870	2800	4200																		
2015	800	2700	4100																		
2014	770	2600	4000																		

Crash Locations	<table border="1"> <tr> <td>2018</td> <td></td> <td></td> <td></td> </tr> <tr> <td>2017</td> <td></td> <td></td> <td></td> </tr> <tr> <td>2016</td> <td></td> <td></td> <td></td> </tr> <tr> <td>2015</td> <td></td> <td></td> <td></td> </tr> <tr> <td>2014</td> <td></td> <td></td> <td></td> </tr> </table>	2018				2017				2016				2015				2014			
2018																					
2017																					
2016																					
2015																					
2014																					

<p>Historic Projects</p> <ul style="list-style-type: none"> Unknown Retreatment Resurface Bituminous Mix Skinny Mix Bituminous Seal Surface Treated Gravel Plant Mix Reclaimed Base and Bituminous Concrete Concrete Gravel 	<p>Functional Class</p> <ul style="list-style-type: none"> 1 - Interstate System 2 - Other Freeways and Expressways 3 - Principal Arterial 4 - Minor Arterial 5 - Major Collector 6 - Minor Collector 	<p>Curves</p> <ul style="list-style-type: none"> Left (degrees) Right (degrees) <p>Grades</p> <ul style="list-style-type: none"> grade up (percent) grade down (percent) <p>Road Widths</p> <p>(ft)</p>	<p>Traffic Counters</p> <ul style="list-style-type: none"> Continuous (CTC) Weight-In-Motion (WIM) Short-Term, Scheduled (counter ID) Short-Term, Unscheduled <p>Crash Locations</p> <ul style="list-style-type: none"> Fatal Injury Property Damage Only Unknown Crash Type <p>High Crash Locations (HCL's)</p> <p>Sections (& Intersections)</p> <p>HCL No. 1 - 100 (1 - 10) 201 - 300 (21 - 30) 301 - 400 (31 - 40) 401 - 800 (41 - 113) 801 - 1000 (101 - 200) 1001 - 2000 (201 - 300)</p>	<p>Mileage by Functional Class By Sheet</p> <p>134-3 4 - Minor Arterial 1.001</p> <p>Page Total Mileage: 1.001 mi</p>	<p>Mileage by Town By Sheet</p> <p>DERBY - v191-1007 1.001 of 1.001</p> <p>Page Total Mileage: 1.001 mi</p>	<p>DISTRICT</p> <p>9</p>	<p>TOWN</p> <p>DERBY</p>	<p>Date: 12/03/19</p> <p>1 of 1</p> <p>TWN mileage: 0.0 to 1.001</p>	<p>ROUTE</p> <p>VT-191</p> <p>ETE mileage: 0.0 to 1.001</p>
---	--	--	---	--	--	---------------------------------	---------------------------------	--	--

For More Information Contact - Vermont Agency of Transportation, Policy, Planning and Intermodal Development Division - Mapping Section, 1 National Life Drive, Montpelier, VT 05633-5001 Telephone: 802-828-2600.