





Route Log and Progress Chart

DRAFT

Please Note: Errors and Omissions May Exist.
Contact the VTrans Mapping Section with questions or concerns.

DISTRICT	TOWN	ROUTE
6	MORRISTOWN	ALT VT-100

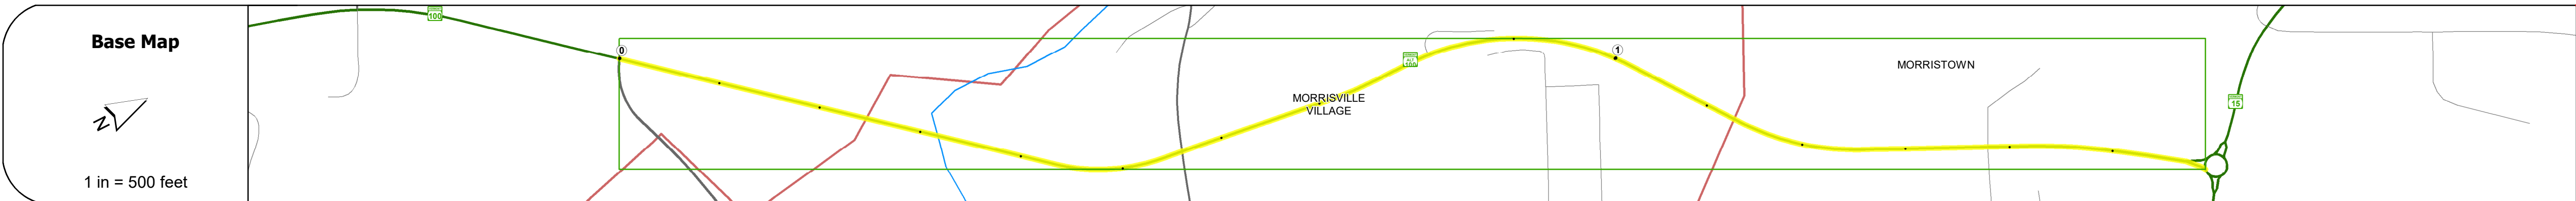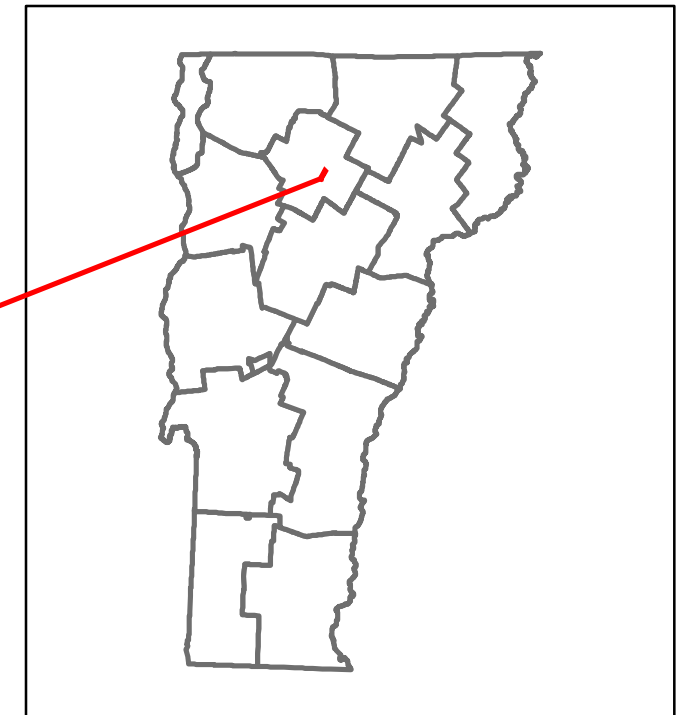

Travel Lane	36	22	24	22	33	32	20	22	24	20	36	22	14
Subbase	[Diagram showing subbase widths]												
Base	[Diagram showing base widths]												
Roadway	[Diagram showing roadway widths]												
Lane Count	[Diagram showing lane counts]												

Curves	6	4.5	4.5
--------	---	-----	-----

Grades	[Diagram showing grade percentages]
--------	-------------------------------------

Guardrails	[Diagram showing guardrail locations]
------------	---------------------------------------

Rumblestrips	[Diagram showing rumblestrip locations]
--------------	---

Historic Projects	Year	Description
[Symbol]	2017	STP F 028-1(2) CH
[Symbol]	2017	STP F 028-1(2) CH

Maintenance Garage	District 6 - DMF Maintenance Morrissett Garage District 8 - DMF Maintenance Morrissett Garage
--------------------	---

Speed Zone	40
------------	----

Functional Class	4
------------------	---

National Highway System	[Symbol]
-------------------------	----------

Limited Access Highway	Partial Partial Partial
------------------------	-----------------------------

Customer Service Level	Regional Corridor
------------------------	-------------------

Traffic Counters	L202 L203
------------------	-------------

Year	Left Side	Right Side
2020	5595	6725
2019	6606	8371
2018	6800	8800
2017	6400	8300
2016	6200	7700

Year	Crash Locations
(Incomplete) 2021	[Symbol]
2020	[Symbol]
2019	[Symbol]
2018	[Symbol]
2017	[Symbol]

STRUCTURE DESCRIPTIONS

Bridge 215A:
Frame - 2014
Structure No. 200029215A08072
Length: 545'
Width: 38.4'
Facility Carried: ALT VT 00100 ML
Structure Type: STEEL RIGID FRAME
Features Intersected: LAMOILLE RIVER
Surface: Bituminous
Maintenance/Ownership: State

Bridge 216A:
Truss - thru - 2014
Structure No. 200029216A08072
Length: 183'
Under Clearance: 19.92'
Facility Carried: ALT VT 00100 ML
Structure Type: GALV PONY TRUSS
Features Intersected: VT 100 UNDER PED. BRIDGE
Maintenance/Ownership: State

Bridge 217A:
Culvert - 2013
Structure No. 300290217A08071
Length: 11'
Under Clearance: 7.0'
Facility Carried: ALT VT 100
Structure Type: SEGMENTAL RC BOX
Features Intersected: BROOK
Maintenance: State

Historic Projects [Legend for Historic Projects]	Functional Class [Legend for Functional Class]	Curves [Legend for Curves]	Grades [Legend for Grades]	Traffic Counters [Legend for Traffic Counters]	Crash Locations [Legend for Crash Locations]	Mileage by Functional Class By Sheet 9992 4 - minor Arterial 1.590	Mileage by Town By Sheet MORRISTOWN - A100-0807 1.59 of 1.59	DISTRICT 6	TOWN MORRISTOWN	Date: 11/19/21	ROUTE ALT VT-100
Legend High Crash Locations (HCL's) Sections (& Intersections) HCL No. 1-100 (1-10) 201-300 (21-30) 301-400 (31-40) 401-500 (41-50) 501-600 (51-60) 601-700 (61-70) 701-800 (71-80) 801-900 (81-90) 901-1000 (91-100)						Page Total Mileage: 1.590 mi	Page Total Mileage: 1.59 mi	1 of 1 TWN mileage: 0.0 to 1.59	ETE mileage: 0.0 to 1.59		