


Route Log and Progress Chart

DRAFT Please Note: Errors and Omissions May Exist. Contact the VTrans Mapping Section with questions or concerns.

DISTRICT TOWN ROUTE SHARON, HARTFORD I-89

Page Total Mileage: 9.0 mi

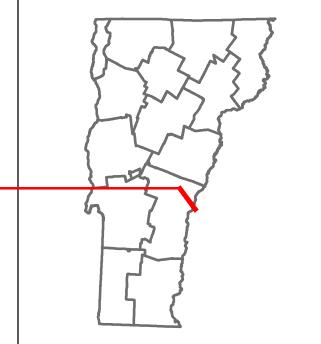



1 of 15


TWN mileage:

0.0 to 9.0

SHARON, HARTFORD

ETE mileage:

0.0 to 9.0

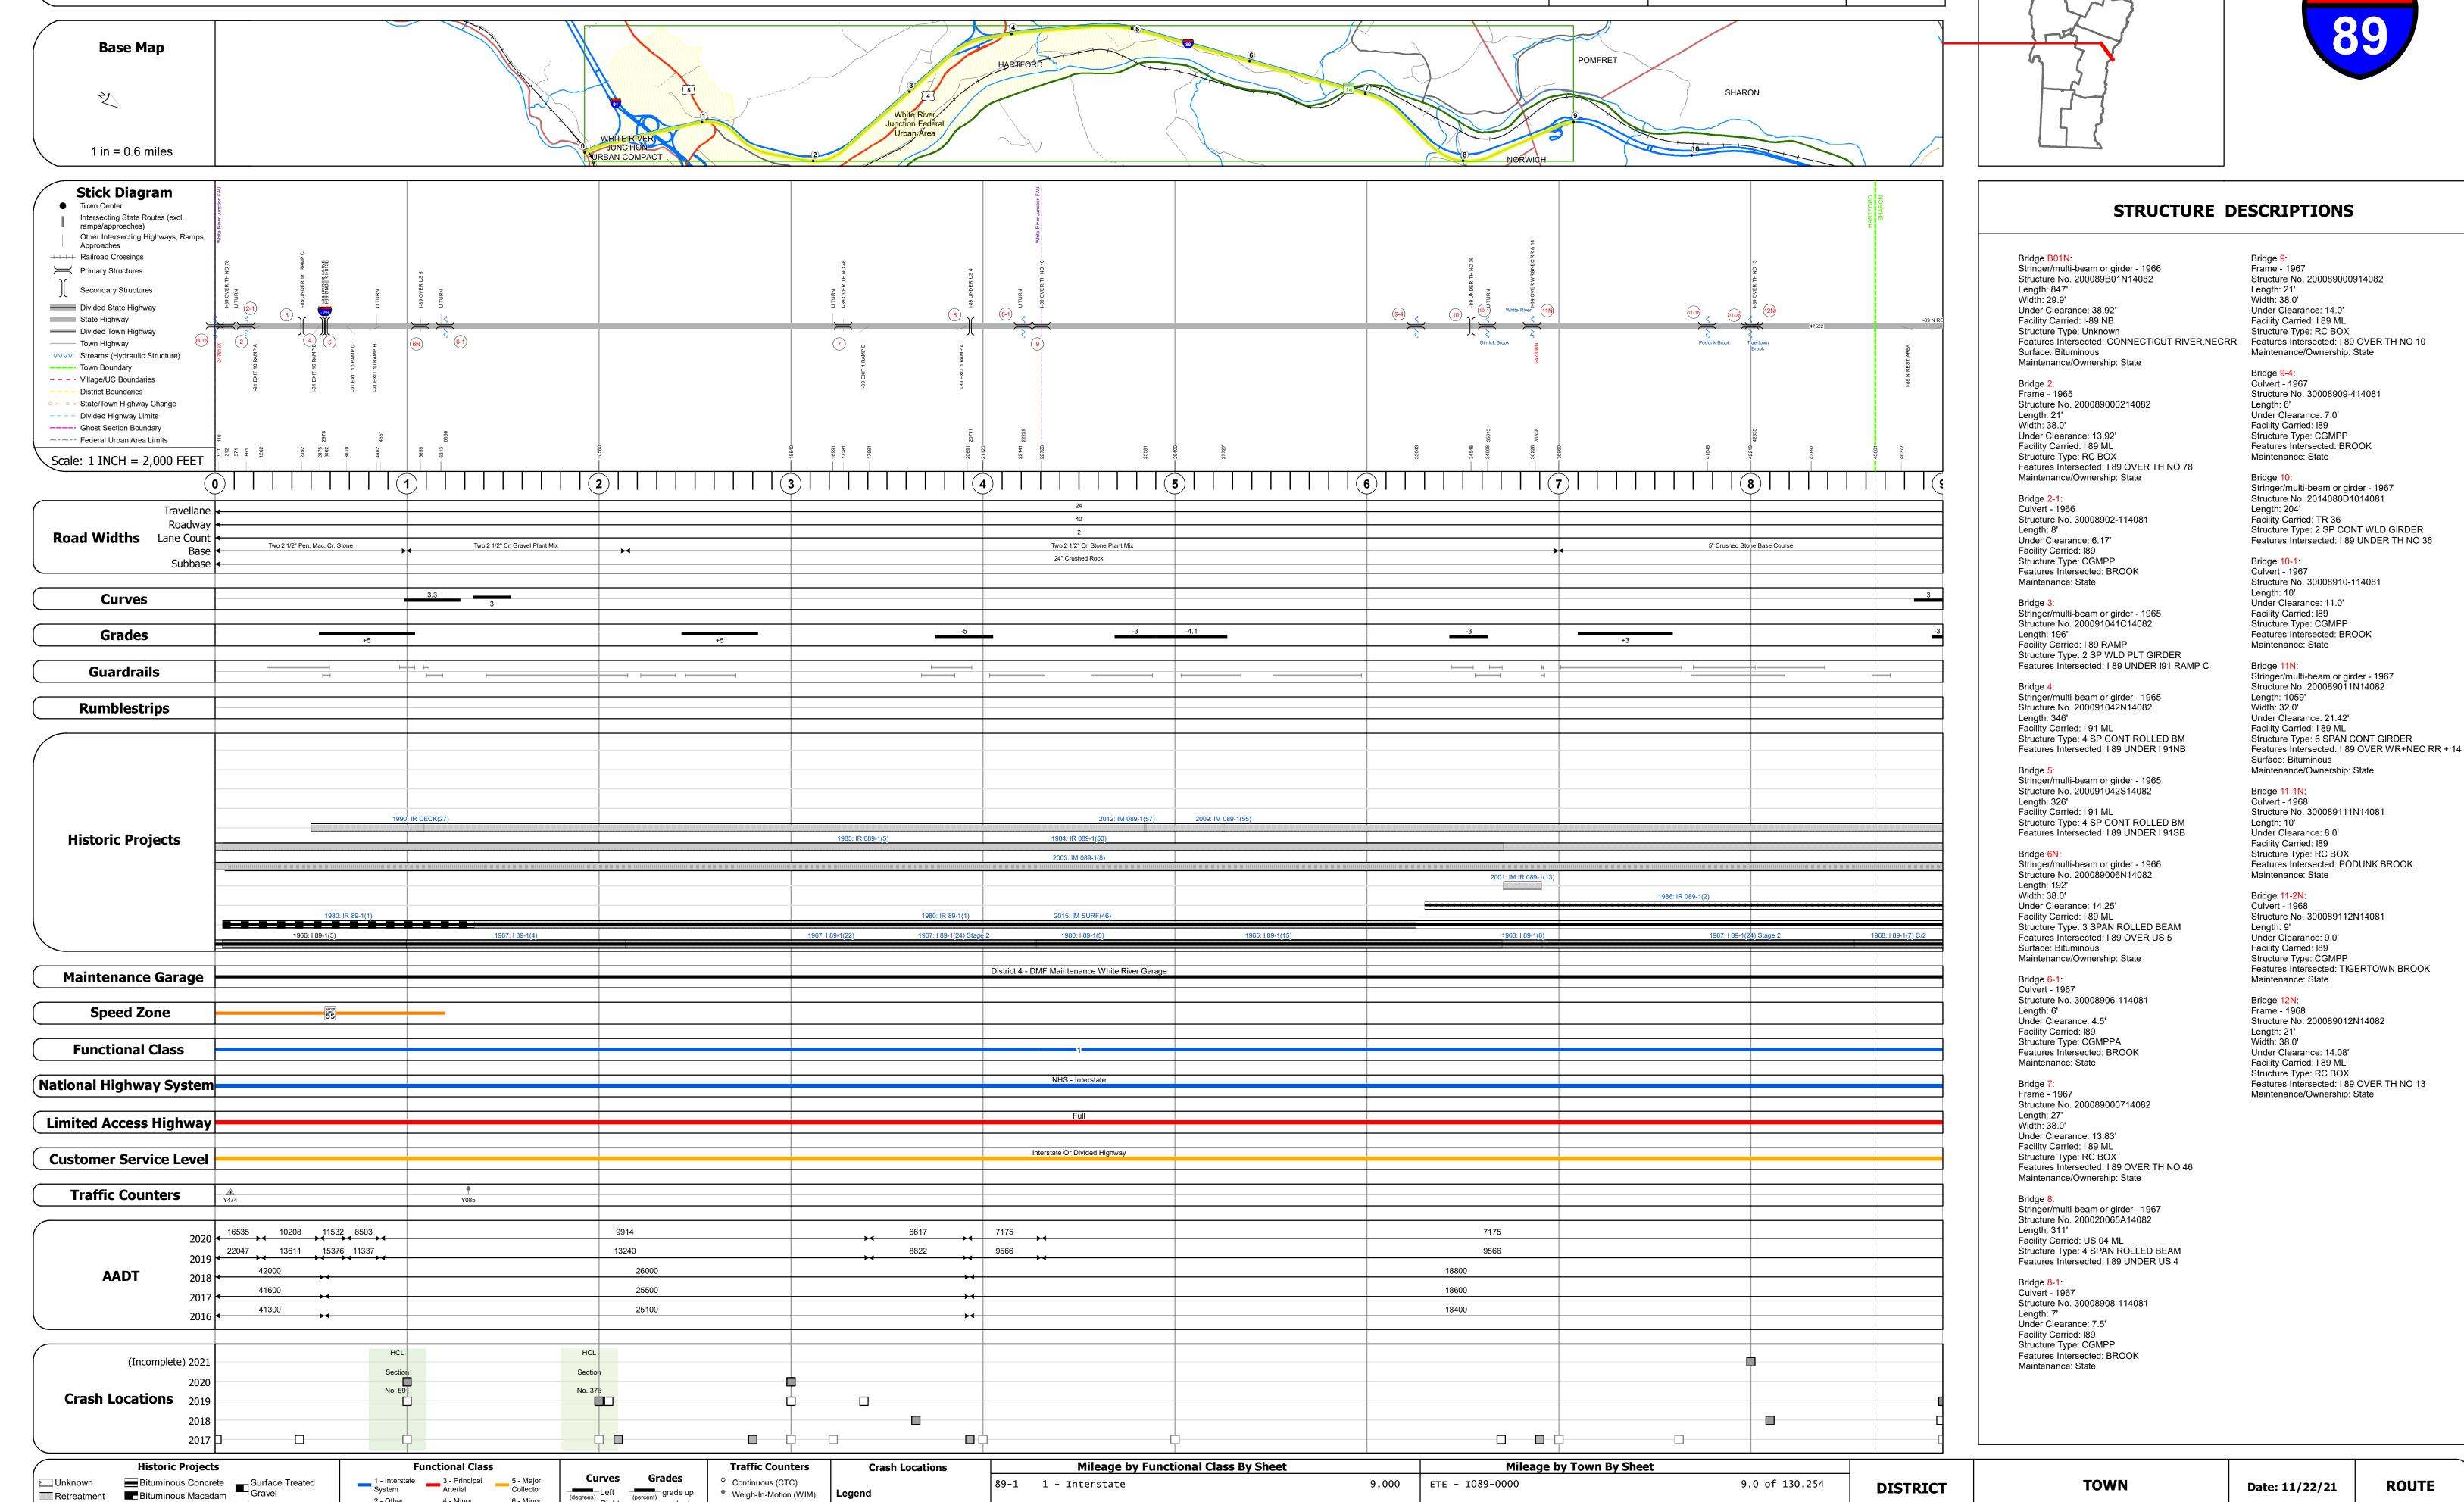

Page Total Mileage: 9.000 mi

Road Widths

▲ Short-Term, Scheduled

△ Short-Term, Unscheduled

High Crash Locations (HCL's)

201 - 300 (21 - 30

301 - 400 (31 - 40)

Sections (& Intersections)

1 - 100 (1 - 10)

2 - Other 4 - Minor Arterial

Speed Zones

Expressways

Cold Plane and
Bituminous Concrete
Concrete
Concrete
Bituminous Concrete
Bituminous Concrete

Resurface

■ Bituminous Mix

Skinny Mix Concrete

Bituminous Seal 🔼 Gravel