




# Route Log and Progress Chart


**DRAFT**

Please Note: Errors and Omissions May Exist.  
Contact the VTrans Mapping Section with questions or concerns.

DISTRICT	TOWN	ROUTE
2	BRATTLEBORO	NSH-9090

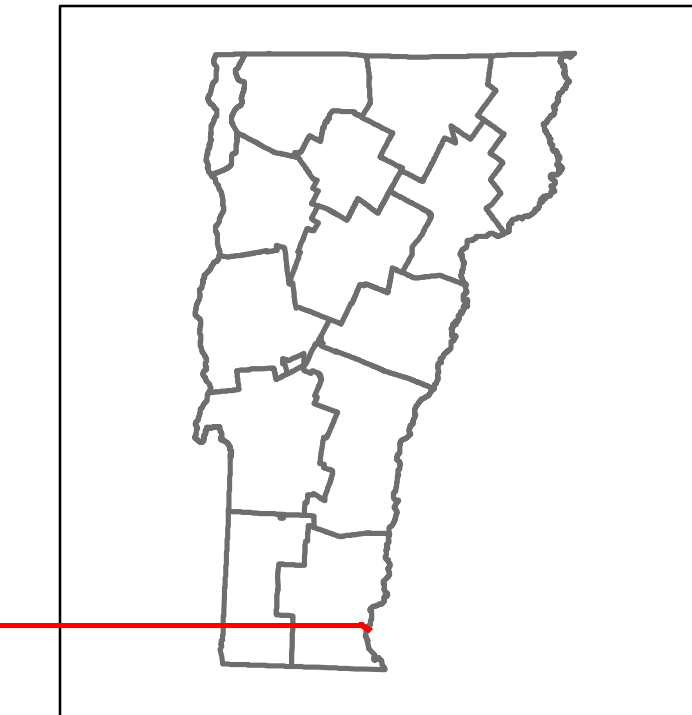

## NSH-9090 Brattleboro State Highway

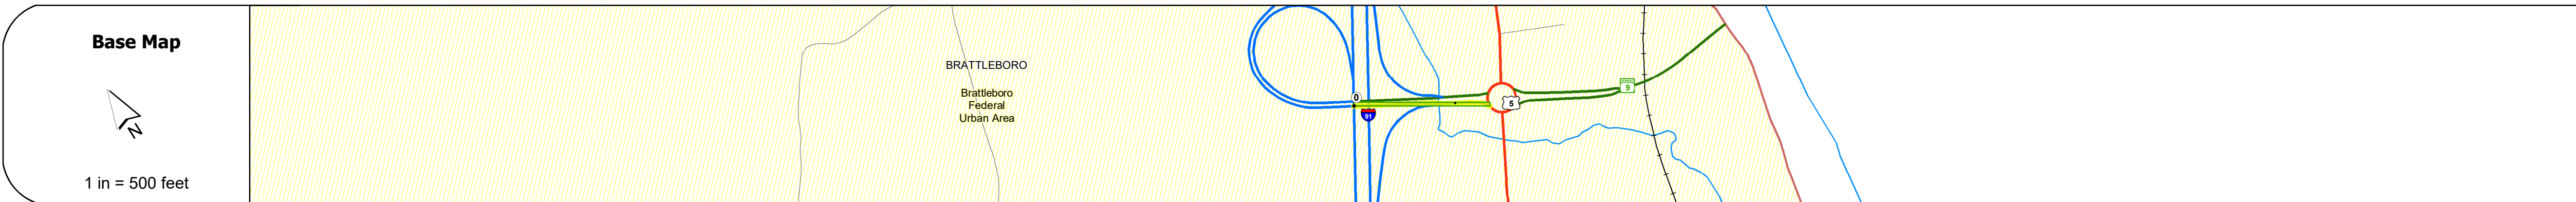

### STRUCTURE DESCRIPTIONS

**Bridge 1A:**  
Stringer/multi-beam or girder - 1960  
Structure No. 200091011N13022  
Length: 142'  
Facility Carried: 191 ML  
Structure Type: 3 SPAN ROLLED BEAM  
Features Intersected: 1 91 OVER BRATT STHWY

**Bridge 2:**  
Culvert - 1960  
Structure No. 200010000213022  
Length: 23'  
Facility Carried: VT 00909 SPUR  
Structure Type: RC BOX  
Features Intersected: BROOK  
Surface: Bituminous  
Maintenance/Ownership: State

<b>Road Widths</b>	Travellane: 18'
Roadway	27'
Lane Count	1
Base	4" Cr. Stone
Subbase	4" Cr. Road/Cr. Gravel

<b>Curves</b>	
---------------	--

<b>Grades</b>	
---------------	--

<b>Guardrails</b>	
-------------------	--

<b>Rumblestrips</b>	
---------------------	--

<b>Historic Projects</b>	<p>1984 HMA 2507</p> <p>1959 F 541(11)</p>
--------------------------	--

<b>Maintenance Garage</b>	
---------------------------	--

<b>Speed Zone</b>	25
-------------------	----

<b>Functional Class</b>	3
-------------------------	---

<b>National Highway System</b>	
--------------------------------	--

<b>Limited Access Highway</b>	
-------------------------------	--

<b>Customer Service Level</b>	
-------------------------------	--

<b>Traffic Counters</b>	X242
-------------------------	------

<b>AADT</b>	<p>2020: 6783 (Left), 13196 (Right)</p> <p>2019: 8242 (Left), 16034 (Right)</p> <p>2018: 8600 (Left), 16200 (Right)</p> <p>2017: 8600 (Left), 15700 (Right)</p> <p>2016: 8600 (Left), 15100 (Right)</p>
-------------	---

<b>Crash Locations</b>	<p>(Incomplete) 2021: 0</p> <p>2020: 0</p> <p>2019: 0</p> <p>2018: 0</p> <p>2017: 0</p>
------------------------	---

<b>Historic Projects</b> Unknown, Retreatment, Resurface, Bituminous Mix, Skiny Mix, Bituminous Seal, Surface Treated Gravel, Plant Mix, Reclaimed Base and Bituminous Concrete	<b>Functional Class</b> 1- Interstate System, 2- Other Freeways and Expressways, 3- Principal Arterial, 4- Minor Arterial, 5- Major Collector, 6- Minor Collector	<b>Curves</b> Left (degrees), Right (degrees), Grades (percent) grade up, (percent) grade down	<b>Traffic Counters</b> Continuous (CTC), Weigh-In-Motion (WIM), Short-Term, Scheduled, Short-Term, Unscheduled (counter ID)	<b>Crash Locations</b> High Crash Locations (HCL's) Sections (& Intersections) 1- 100 (1-10), 101-200 (11-20), 201-300 (21-30), 301-400 (31-40), 401-800 (41-113)	<b>Mileage by Functional Class By Sheet</b> 010-2 3 - Other Principal Arterial 0.135	<b>Mileage by Town By Sheet</b> BRATTLEBORO - N90901302 0.135 of 0.135	<b>DISTRICT</b> 2	<b>TOWN</b> BRATTLEBORO	<b>Date:</b> 11/19/21	<b>ROUTE</b> NSH-9090 ETE mileage: 0.0 to 0.135
					<b>Legend</b> AADT (AADT)	<b>Page Total Mileage:</b> 0.135 mi				