




# Route Log and Progress Chart


**DRAFT**

Please Note: Errors and Omissions May Exist.  
Contact the VTrans Mapping Section with questions or concerns.

DISTRICT	TOWN	ROUTE
2	PUTNEY	NSH-9600

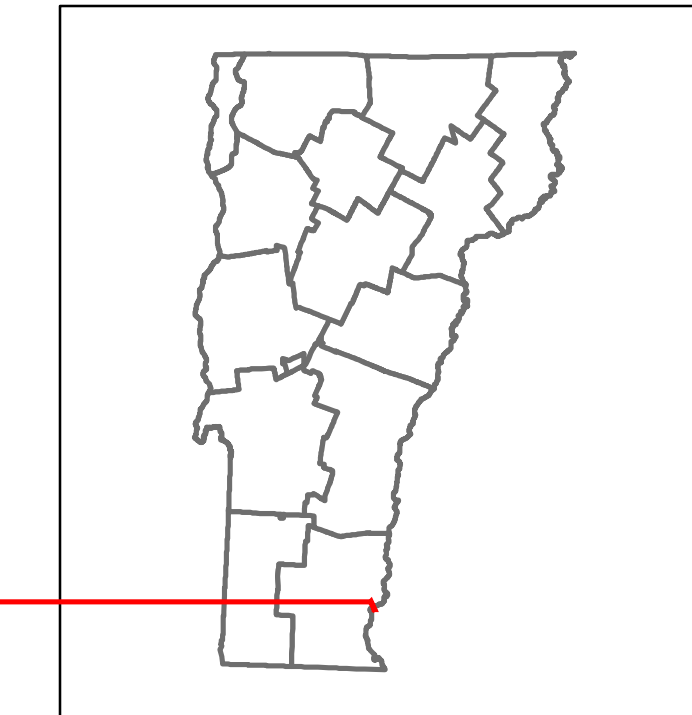

## NSH-9600 Putney State Highway

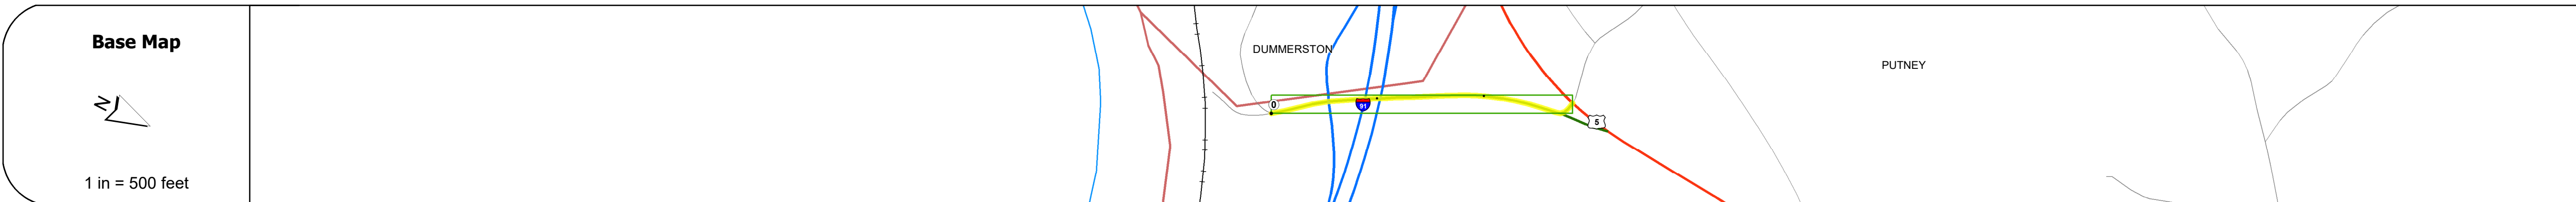

STRUCTURE DESCRIPTIONS
<p><b>Bridge 1:</b> Stringer/multi-beam or girder - 1961 Structure No. 201113000113132 Length: 243' Width: 30.0' Under Clearance: 16.17' Facility Carried: VT 00960 SPUR Structure Type: 4 SPAN ROLLED BEAM Features Intersected: 191 UNDER PUTNEY SH Surface: Bituminous Maintenance/Ownership: State</p>

<b>Road Widths</b>	<p>Travellane: 22'</p> <p>Roadway: 36'</p> <p>Lane Count: 2</p> <p>Base: Two 4" Cr. Stone</p> <p>Subbase: 24" Crushed Rock</p>
--------------------	--

<b>Curves</b>	4
---------------	---

<b>Grades</b>	
---------------	--

<b>Guardrails</b>	
-------------------	--

<b>Rumblestrips</b>	
---------------------	--

<b>Historic Projects</b>	<p>2010: STP 2310(1)</p> <p>1984: RS 1112(1)</p> <p>1979: RR 91-1(3)</p> <p>1961: I 91-1(9)</p>
--------------------------	---

<b>Maintenance Garage</b>	
---------------------------	--

<b>Speed Zone</b>	
-------------------	--

<b>Functional Class</b>	5
-------------------------	---

<b>National Highway System</b>	
--------------------------------	--

<b>Limited Access Highway</b>	
-------------------------------	--

<b>Customer Service Level</b>	Local Connector
-------------------------------	-----------------

<b>Traffic Counters</b>	X144
-------------------------	------

<b>AADT</b>	<p>2020: 1951</p> <p>2019: 2303</p> <p>2018: 2300</p> <p>2017: 2400</p> <p>2016: 2500</p>
-------------	---

<b>Crash Locations</b>	<p>(Incomplete) 2021</p> <p>2020</p> <p>2019</p> <p>2018</p> <p>2017</p>
------------------------	--

<p><b>Historic Projects</b></p> <ul style="list-style-type: none"> <li>Unknown</li> <li>Retreatment</li> <li>Resurface</li> <li>Bituminous Mix</li> <li>Skinny Mix</li> <li>Bituminous Seal</li> </ul> <p><b>Surface Treated</b></p> <ul style="list-style-type: none"> <li>Gravel</li> <li>Plant Mix</li> <li>Reclaimed Base and Bituminous Concrete</li> </ul> <p><b>Speed Zones</b></p> <p>125 30 35 40 45 50 55 60 65</p>	<p><b>Functional Class</b></p> <ul style="list-style-type: none"> <li>1 - Interstate System</li> <li>2 - Other Freeways and Expressways</li> <li>3 - Principal Arterial</li> <li>4 - Minor Arterial</li> <li>5 - Major Collector</li> <li>6 - Minor Collector</li> </ul> <p><b>Curves</b></p> <ul style="list-style-type: none"> <li>Left (degrees)</li> <li>Right (degrees)</li> </ul> <p><b>Grades</b></p> <ul style="list-style-type: none"> <li>Left (percent)</li> <li>Right (percent)</li> </ul> <p><b>Road Widths</b></p> <p>(ft)</p>	<p><b>Traffic Counters</b></p> <ul style="list-style-type: none"> <li>Continuous (CTC)</li> <li>Weight-In-Motion (WIM)</li> <li>Short-Term, Scheduled</li> <li>Short-Term, Unscheduled</li> </ul> <p><b>Crash Locations</b></p> <p>High Crash Locations (HCL's) Sections (&amp; Intersections)</p> <p>HCL No. 1-100 (1-10) 201-300 (21-30) 301-400 (31-40) 401-800 (41-113)</p> <p><b>Legend</b></p> <p>1 - 100 (1-10) 201-300 (21-30) 301-400 (31-40) 401-800 (41-113)</p>	<p><b>Mileage by Functional Class By Sheet</b></p> <p>0113 5 - Major Collector 0.289</p> <p><b>Mileage by Town By Sheet</b></p> <p>PUTNEY - N96001313 0.289 of 0.289</p> <p><b>Page Total Mileage: 0.289 mi</b></p>	<p><b>DISTRICT</b></p> <p>2</p>	<p><b>TOWN</b></p> <p>PUTNEY</p>	<p><b>Date: 11/19/21</b></p> <p><b>1 of 1</b></p> <p>TWN mileage: 0.0 to 0.289</p>	<p><b>ROUTE</b></p> <p>NSH-9600</p> <p>ETE mileage: 0.0 to 0.289</p>
---	--	---	---	---------------------------------	----------------------------------	--	--