



## **Route Log and Progress Chart**

**DRAFT** Please Note: Errors and Omissions May Exist. Contact the VTrans Mapping Section with questions or concerns.

**DISTRICT TOWN ROUTE HARTFORD** NSH-9870

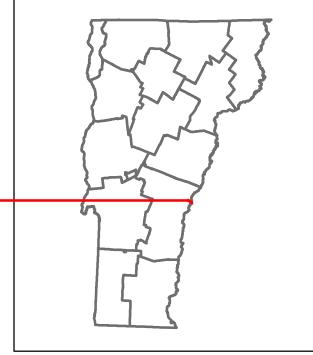

**NSH-9870** Wilder **State Highway** 

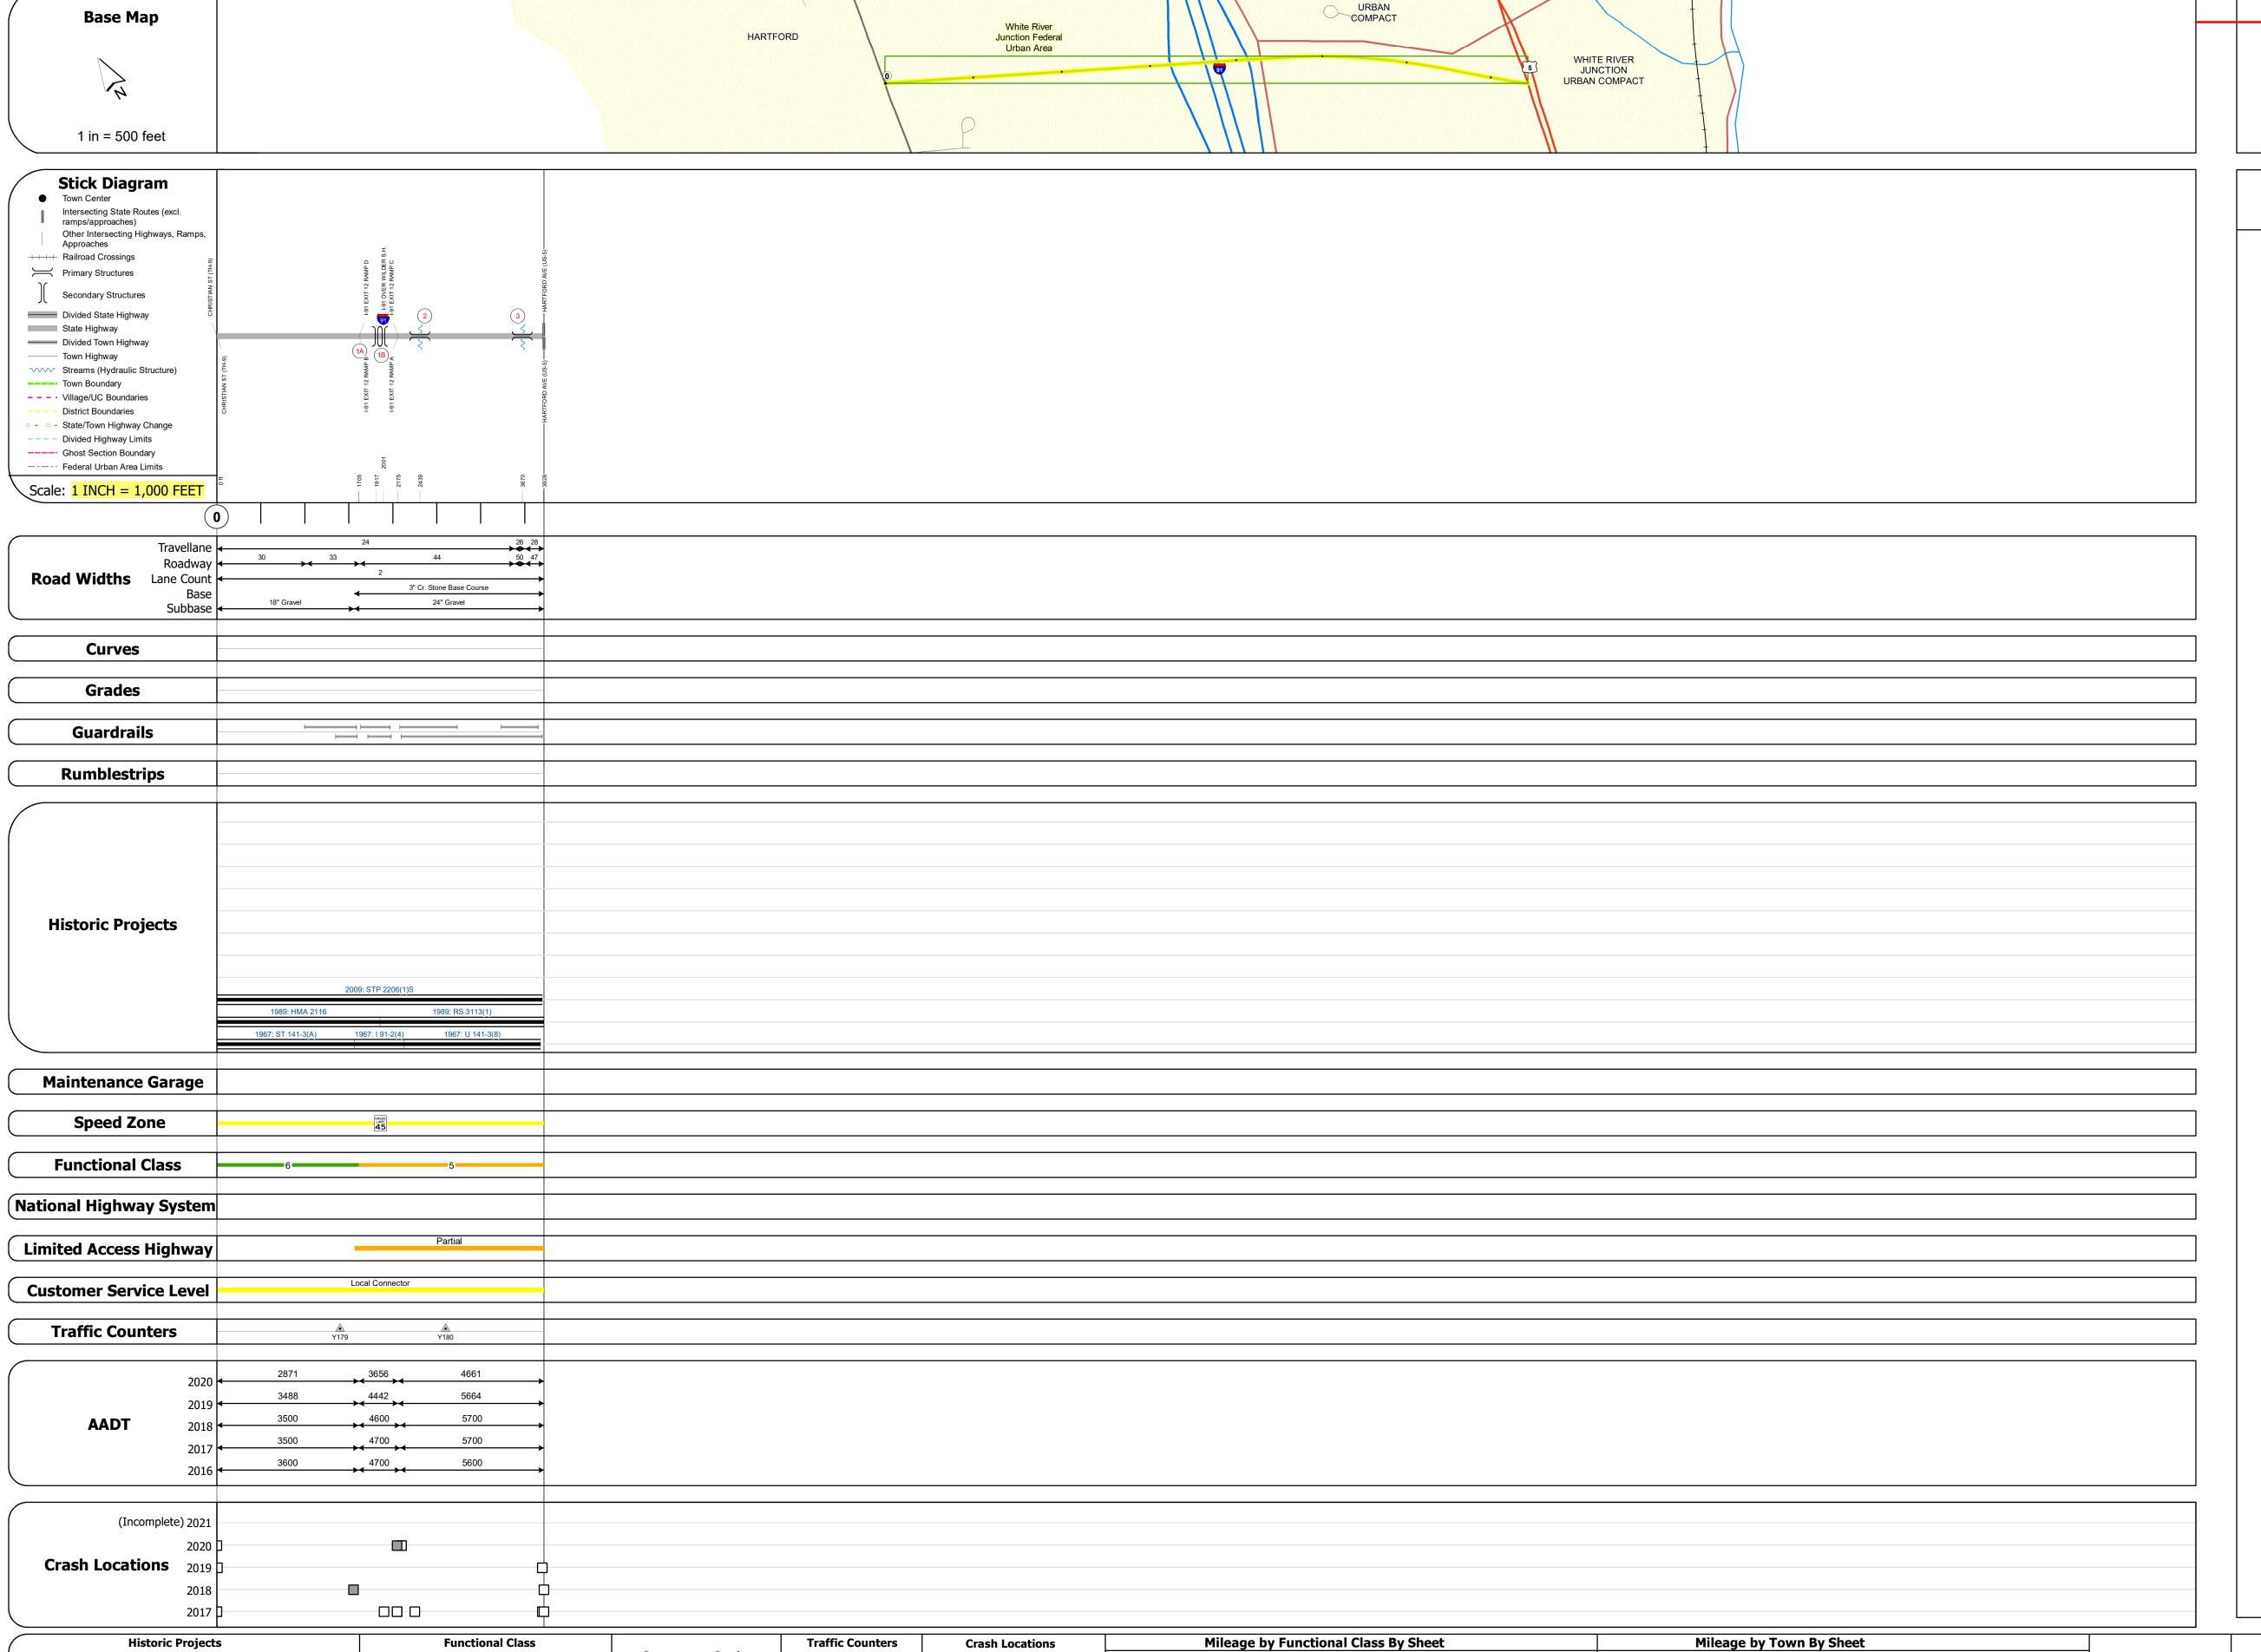

5 - Major Collector 6 - Minor Collector

HARTFORD - N98701408

Page Total Mileage: 0.744 mi

0.744 of 0.744

Page Total Mileage: 0.744 mi

**DISTRICT** 

STRUCTURE	DESCRIPTIONS

Stringer/multi-beam or girder - 1967 Structure No. 200091045S14082 Length: 157' Facility Carried: I 91 ML Structure Type: 3 SP CONT ROLLED BM Features Intersected: I 91 OVER WILDER S.H.

Bridge <mark>1B</mark>: Stringer/multi-beam or girder - 1967 Structure No. 200091045N14082 Length: 157' Facility Carried: I 91 ML Structure Type: 3 SP CONT ROLLED BM Features Intersected: I 91 OVER WILDER S.H.

Bridge 2: Culvert - 1967 Structure No. 301413000214081 Under Clearance: 7.5' Facility Carried: VT987 Structure Type: CGMPP Features Intersected: BROOK Maintenance: State

Bridge 3: Culvert - 1967 Structure No. 301413000314081 Length: 7' Under Clearance: 7.5' Facility Carried: VT987 Structure Type: CGMPP Features Intersected: BROOK Maintenance: State

Continuous (CTC)

▲ Short-Term, Scheduled

Weigh-In-Motion (WIM)

△ Short-Term, Unscheduled

High Crash Locations (HCL's)

1 - 100 (1 - 10) 301 - 400 (31 - 40)

201 - 300 (21 - 30<sup>)</sup>

Left (degrees) Right (percent) grade up

1 - Interstate 3 - Principal
System Arterial
2 - Other 4 - Minor

2 - Other 4 - Minor Freeways and Arterial

Bituminous Concrete
Bituminous Macadam

Surface Treated
Gravel

Retreatment
Resurface
Bituminous Macadam
Cold Plane and
Bituminous Concrete
Concrete

Bituminous Concrete
Bituminous Concrete

Skinny Mix Concrete

ःः Bituminous Seal **L** Gravel