



DISTRICT	TOWN	ROUTE
1	STRATTON	Maj-0114

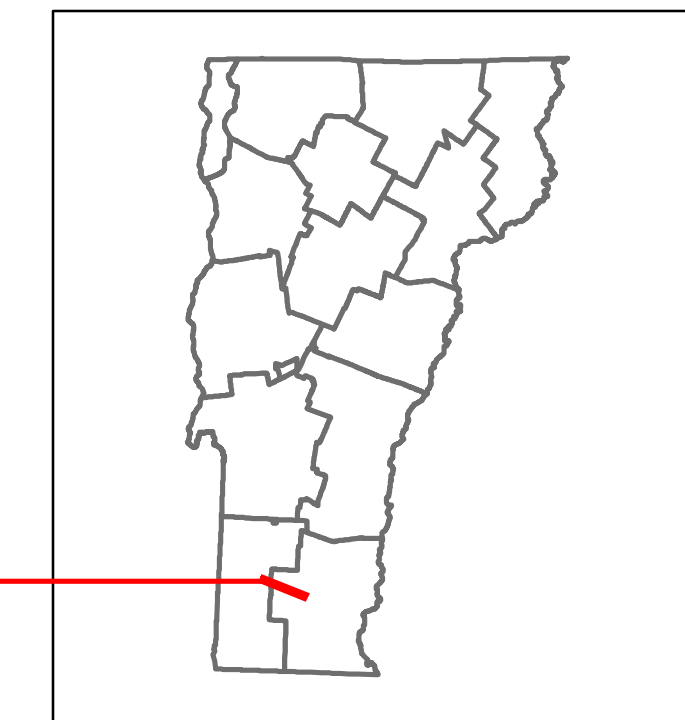

Maj-0114

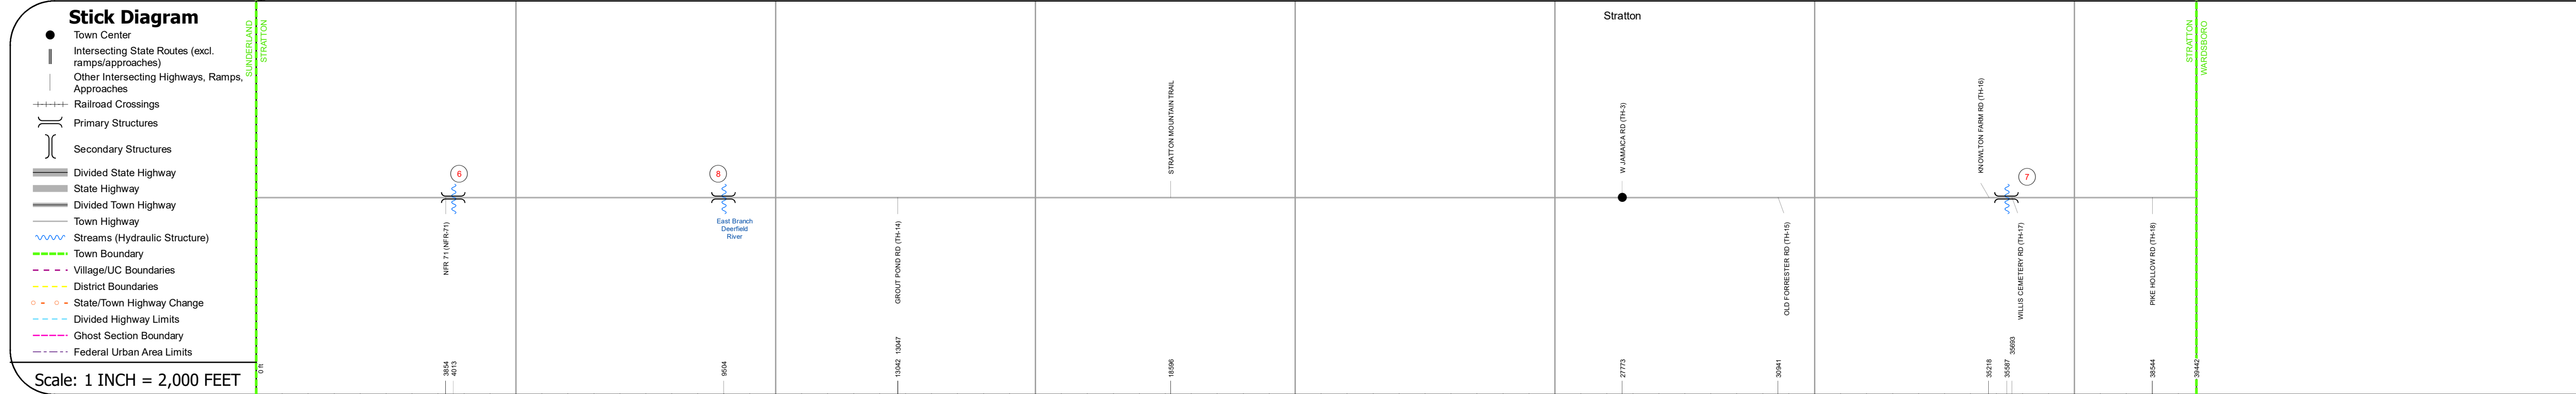

STRUCTURE DESCRIPTIONS	
Bridge 6: Culvert - 1955 Structure No. 200114000613162 Length: 27' Width: 24.0' Facility Carried: TR 01 FAS 114 FH6 Structure Type: RC FRAME Features Intersected: BLACK BROOK Maintenance/Ownership: Town	Bridge 8: Culvert - 1955 Structure No. 200114000813162 Length: 26' Width: 22.0' Facility Carried: TR 01 FAS 114 FH6 Structure Type: RC FRAME Features Intersected: E BR DEERFIELD RIVER Maintenance/Ownership: Town
Bridge 7: Culvert - 1955 Structure No. 200114000713162 Length: 24.4' Width: 24.4' Facility Carried: TR 01 FAS 114 Structure Type: RC FRAME Features Intersected: WARDSBORO BROOK Surface: Bituminous Maintenance/Ownership: Town	

	0	1	2	3	4	5	6	7
<b>Road Widths</b> Travel Lane Roadway Lane Count Base Subbase								
<b>Curves</b>								
<b>Grades</b>								
<b>Guardrails</b>								
<b>Rumblestrips</b>								
<b>Historic Projects</b>								
<b>Maintenance Garage</b>								
<b>Speed Zone</b>								
<b>Functional Class</b>					5			
<b>National Highway System</b>								
<b>Limited Access Highway</b>								
<b>Customer Service Level</b>								
<b>Traffic Counters</b>								
<b>AADT</b>	2020							387
	2019							457
	2018							480
	2017							490
	2016							590
<b>Crash Locations</b>	(Incomplete) 2021							
	2020							
	2019							
	2018							
	2017							

<b>Historic Projects</b> <ul style="list-style-type: none"> <li>Unknown</li> <li>Bituminous Concrete</li> <li>Retreatment</li> <li>Resurface</li> <li>Bituminous Mix</li> <li>Skippy Seal</li> <li>Gravel</li> <li>Surface Treated Gravel</li> <li>Cold Plane and Plant Mix</li> <li>Reclaimed Base and Bituminous Concrete</li> </ul>	<b>Functional Class</b> <ul style="list-style-type: none"> <li>1 - Interstate System</li> <li>2 - Other Freeways and Expressways</li> <li>3 - Principal Arterial</li> <li>4 - Minor Arterial</li> <li>5 - Major Collector</li> <li>6 - Minor Collector</li> </ul>	<b>Curves</b> <ul style="list-style-type: none"> <li>Left (degrees)</li> <li>Right</li> </ul>	<b>Grades</b> <ul style="list-style-type: none"> <li>Special</li> <li>grade up</li> <li>grade down</li> </ul>	<b>Traffic Counters</b> <ul style="list-style-type: none"> <li>Continuous (CTC)</li> <li>Weigh-In-Motion (WIM)</li> <li>Short-Term, Scheduled</li> <li>Short-Term, Unscheduled</li> </ul>	<b>Crash Locations</b> <ul style="list-style-type: none"> <li>High Crash Locations (HCL's)</li> <li>Sections (&amp; Intersections)</li> </ul>	<b>Mileage by Functional Class By Sheet</b> 0114 5 - Major Collector 7.470	<b>Mileage by Town By Sheet</b> STRATTON - S01141316 7.47 of 7.47	<b>DISTRICT</b> 1	<b>TOWN</b> STRATTON	<b>Date:</b> 11/16/21	<b>ROUTE</b> Maj-0114 ETE mileage: 11.28 to 18.75
<b>Legend</b> <b>Speed Zones</b> 25 30 35 40 45 50 55 60 65							<b>Page Total Mileage: 7.470 mi</b>		<b>Page Total Mileage: 7.47 mi</b>		