Base Map z


Bituminous Seal Gravel

Route Log and Progress Chart

DRAFT Please Note: Errors and Omissions May Exist. Contact the VTrans Mapping Section with questions or concerns.

DISTRICT TOWN ROUTE TOWNSHEND Maj-0123

Page Total Mileage: 2.67 mi

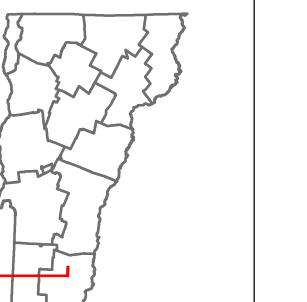


ETE mileage: 0.0 to 2.67

TWN mileage:

0.0 to 2.67

TOWNSHEND

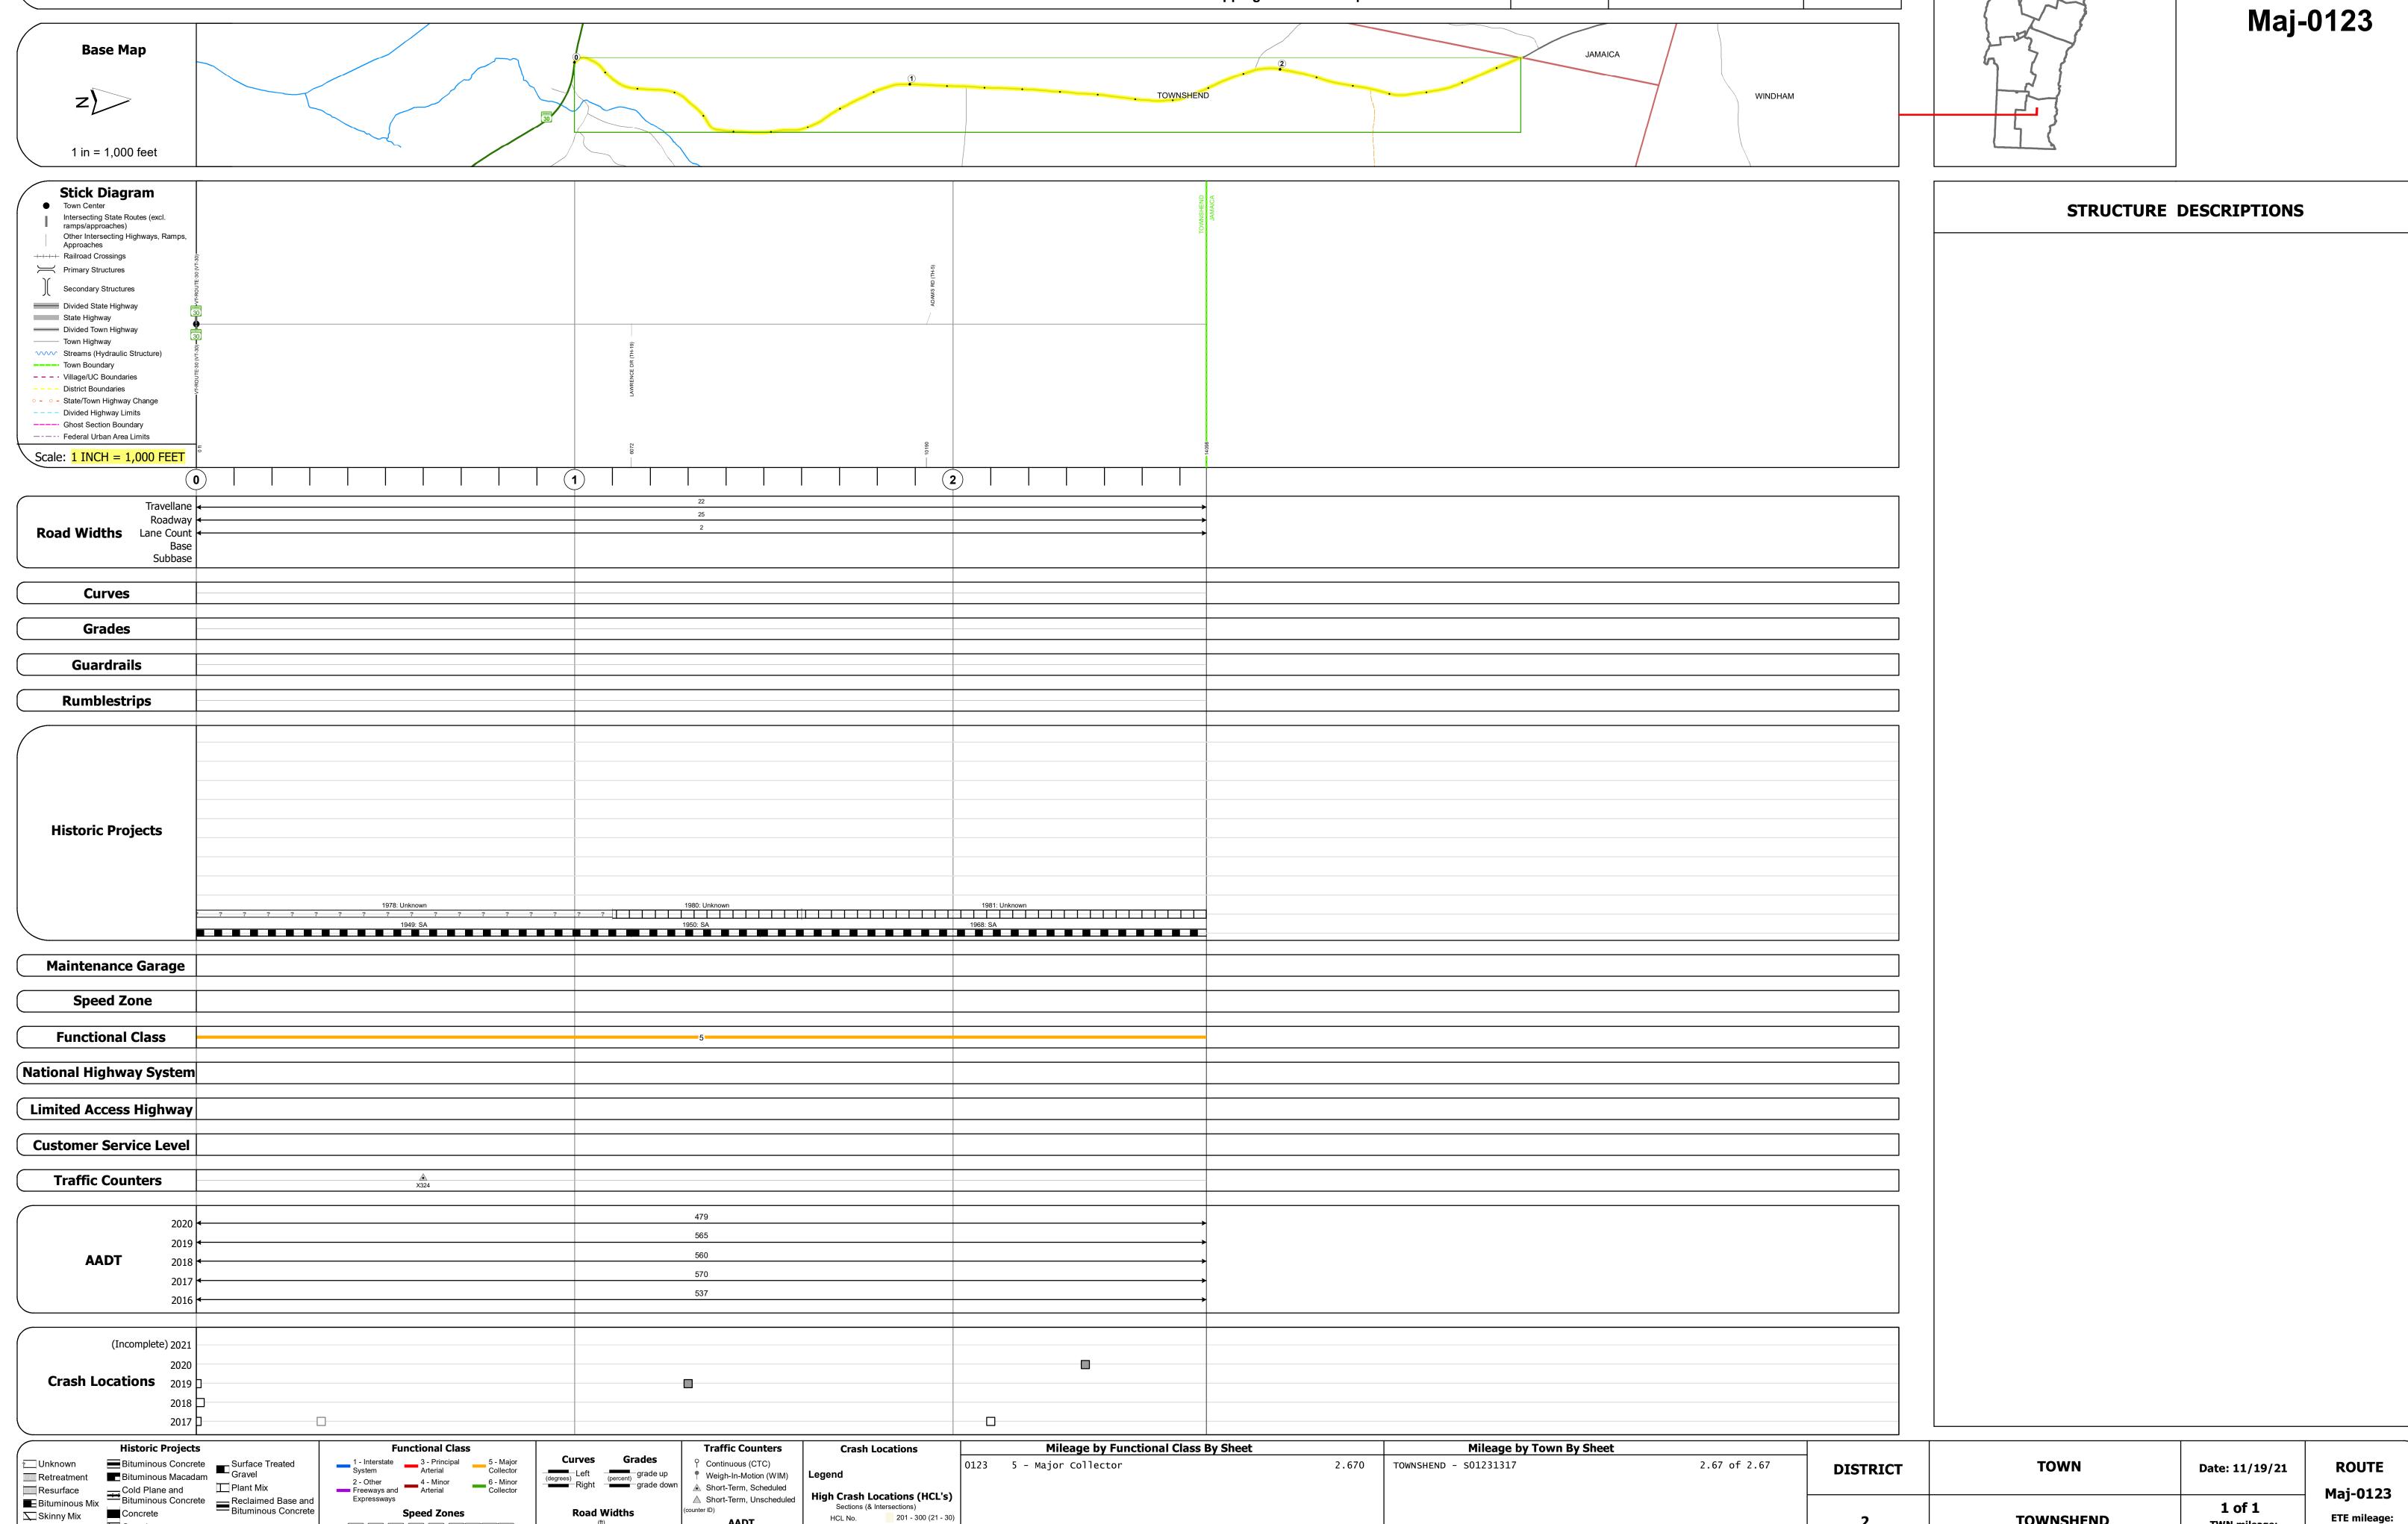

Page Total Mileage: 2.670 mi

HCL No. 201 - 300 (21 - 30)

1 - 100 (1 - 10) 301 - 400 (31 - 40)