


## **Route Log and Progress Chart**

Please Note: Errors and Omissions May Exist. Contact the VTrans Mapping Section with questions or concerns.

**DRAFT** 

**DISTRICT TOWN ROUTE GRAFTON** Maj-0125

Page Total Mileage: 8.68 mi

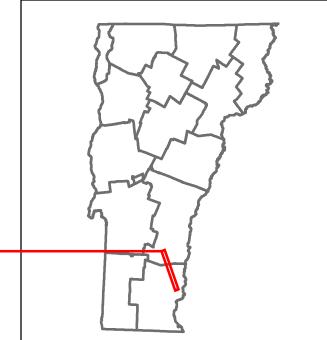



Maj-0125

ETE mileage:


9.93 to 18.61

1 of 1

TWN mileage:

0.0 to 8.68

GRAFTON

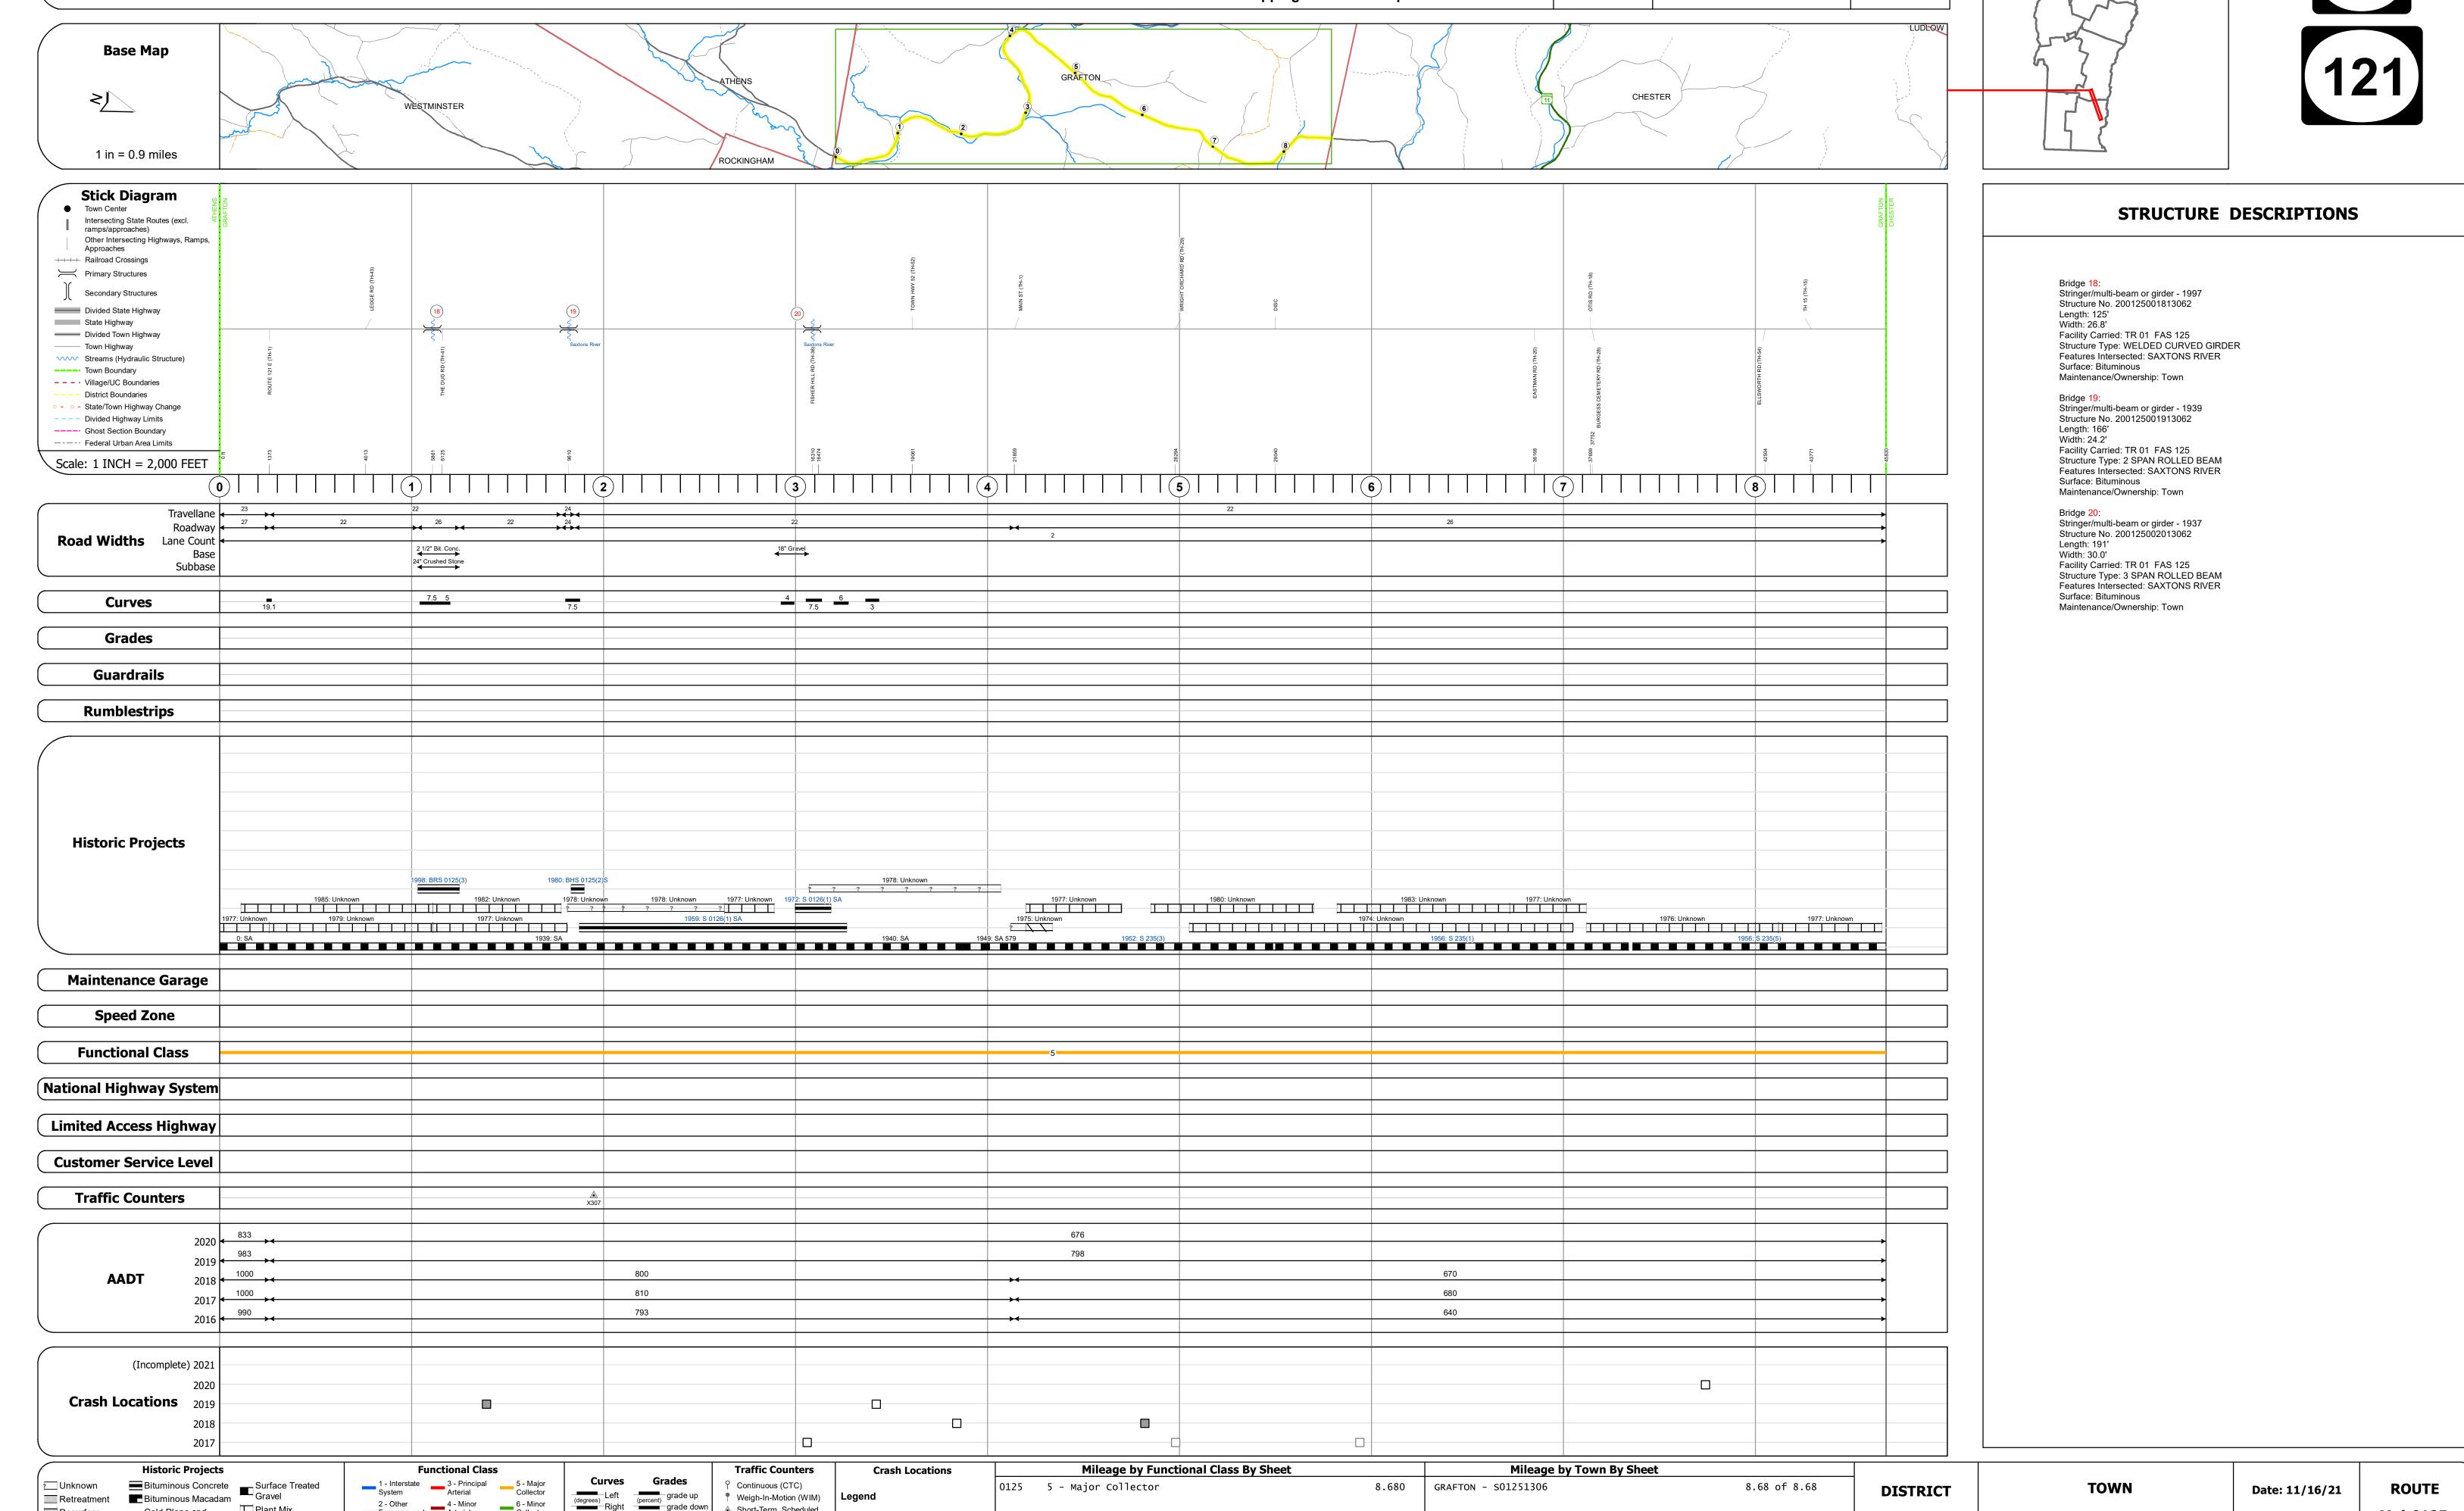

Page Total Mileage: 8.680 mi

4 - Minor Arterial

Collector

Retreatment Bituminous Macadam

Skinny Mix Concrete

Bituminous Seal Gravel

Cold Plane and
Bituminous Concrete
Concrete
Concrete
Bituminous Concrete
Bituminous Concrete

(degrees) Left (percent) grade up

Weigh-In-Motion (WIM)

High Crash Locations (HCL's)

HCL No. 201 - 300 (21 - 30)

1 - 100 (1 - 10) 301 - 400 (31 - 40)

Sections (& Intersections)

▲ Short-Term, Scheduled

△ Short-Term, Unscheduled