

Route Log and Progress Chart

High Crash Locations (HCL's)

HCL No. 201 - 300 (21 - 30)


1 - 100 (1 - 10) 301 - 400 (31 - 40)

Sections (& Intersections)

△ Short-Term, Unscheduled

DRAFT Please Note: Errors and Omissions May Exist. Contact the VTrans Mapping Section with questions or concerns. **DISTRICT TOWN ROUTE** DANBY Maj-0130

Page Total Mileage: 8.49 mi

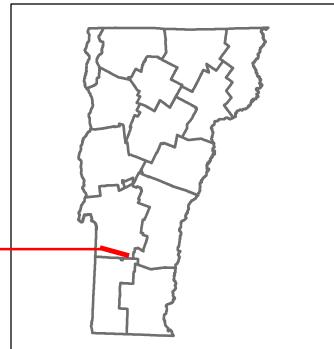

Maj-0130

ETE mileage:


1.66 to 10.15

1 of 1

TWN mileage:

0.0 to 8.49

DANBY

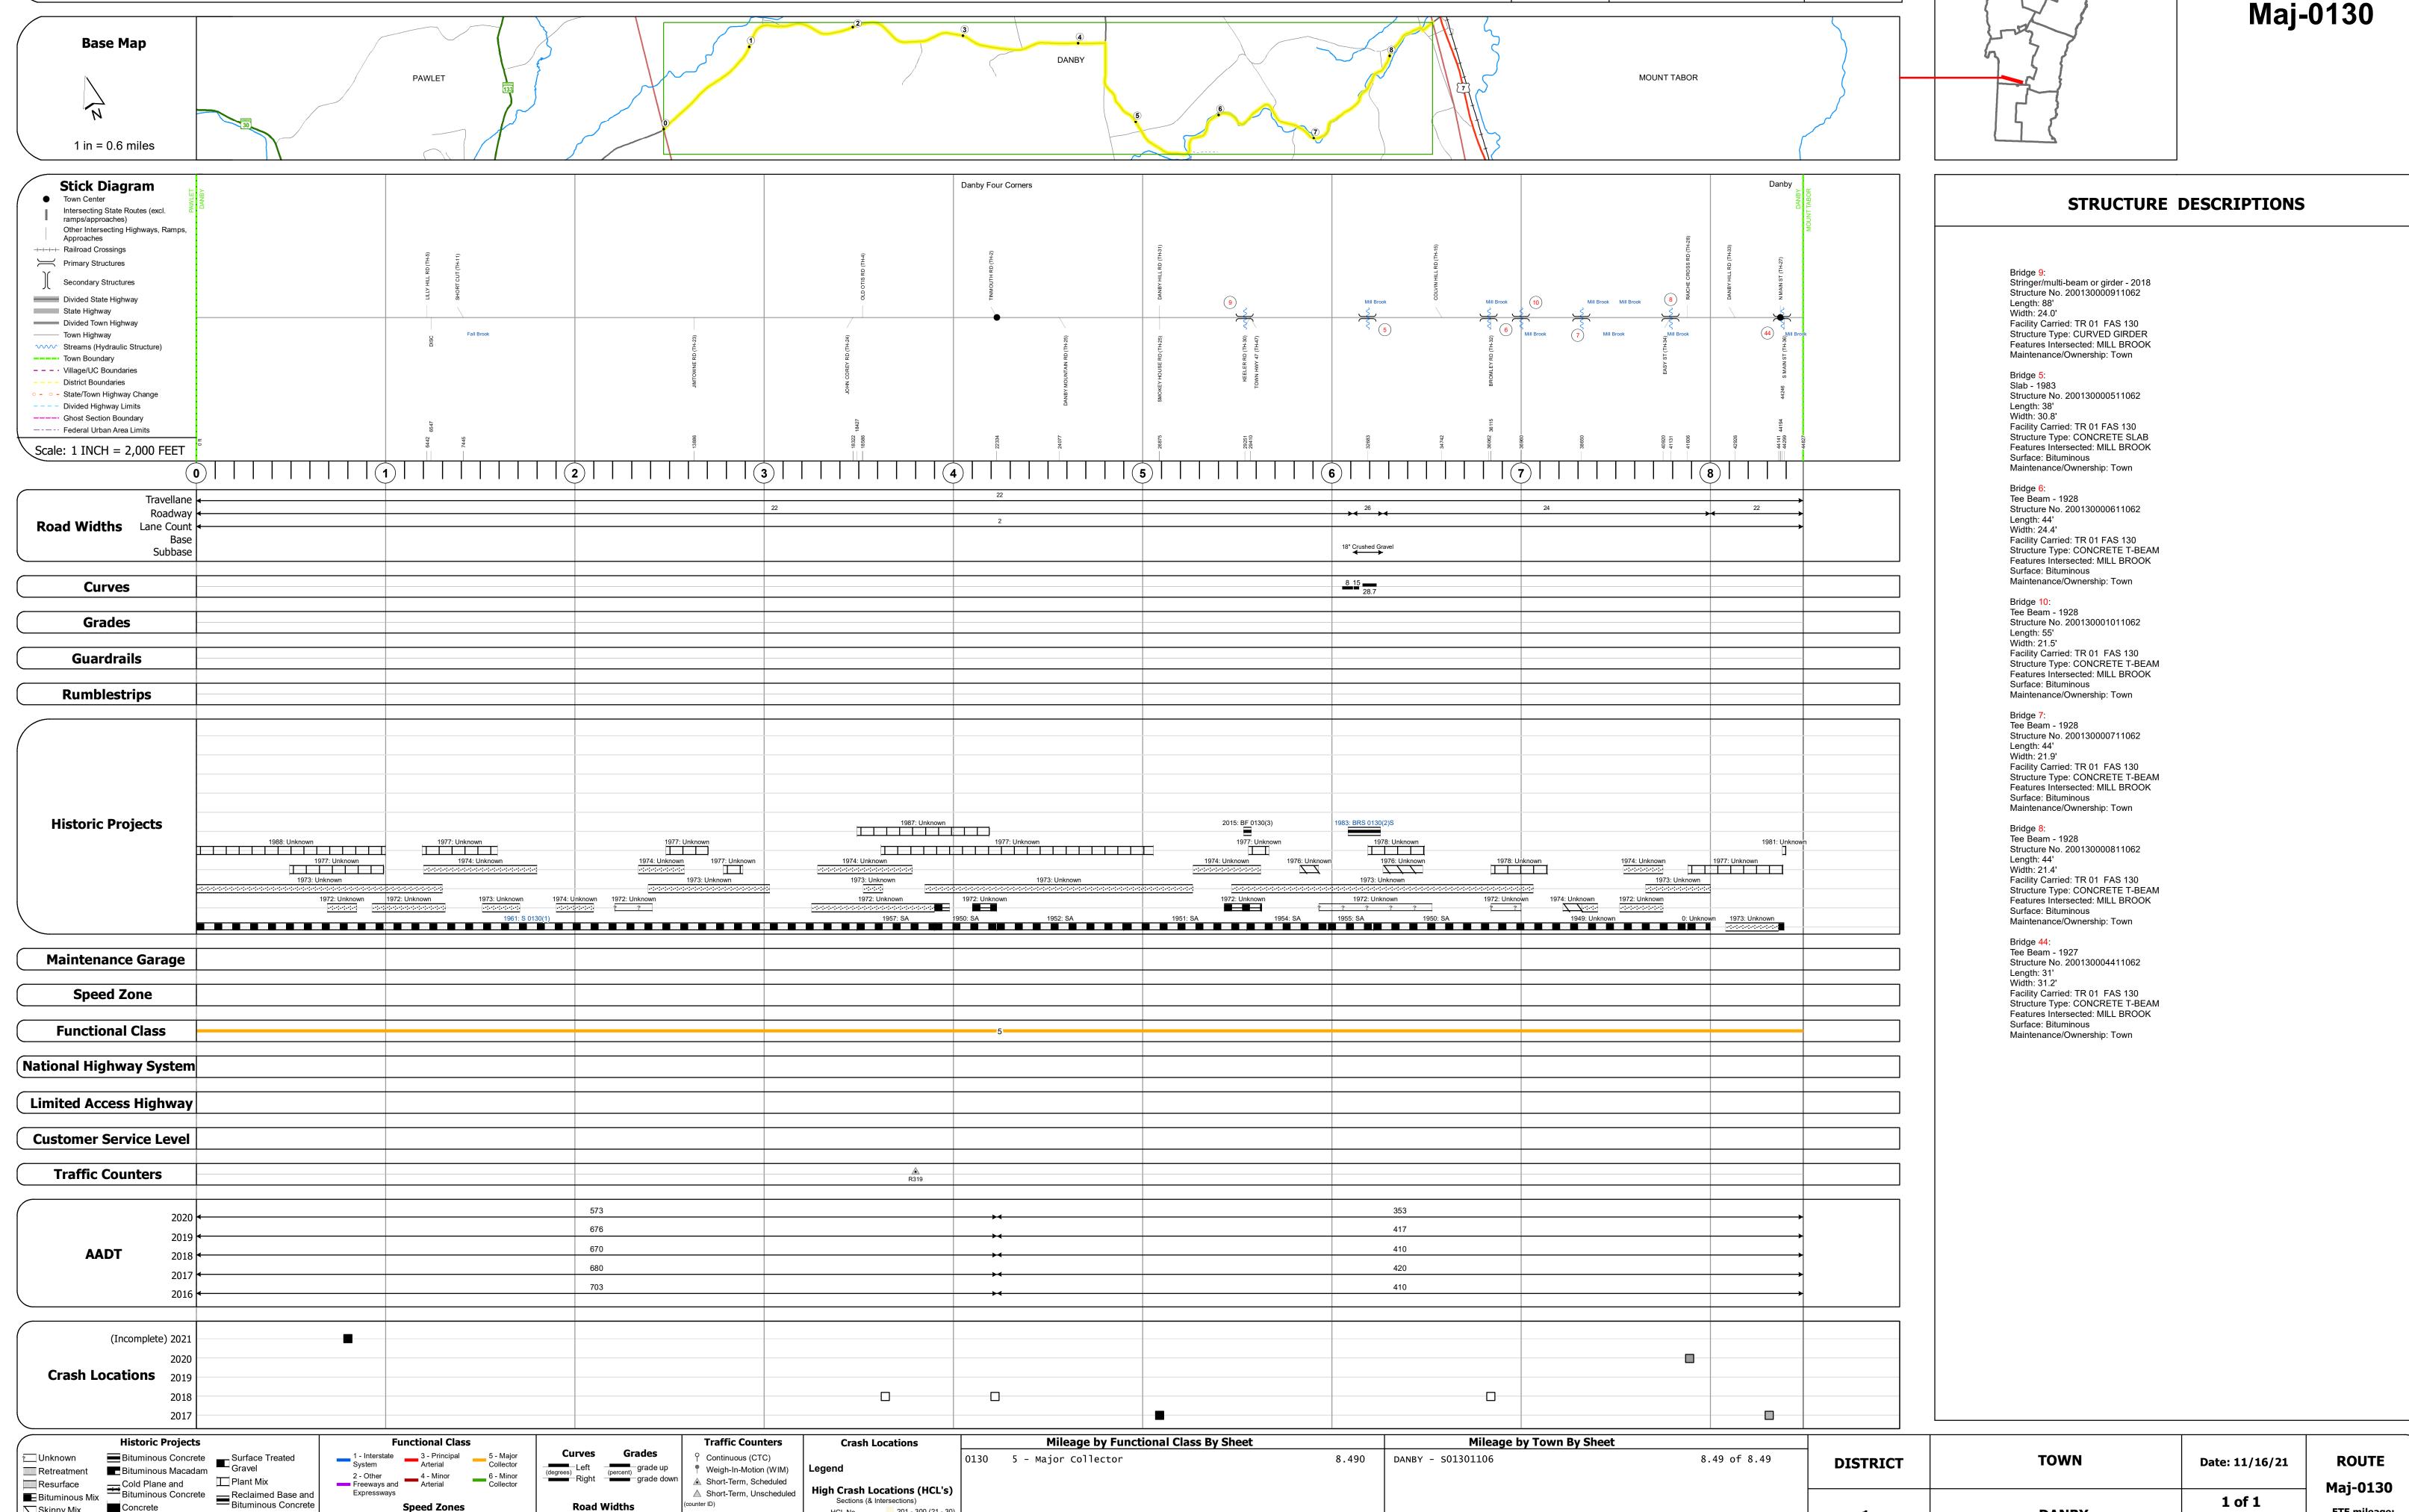

Page Total Mileage: 8.490 mi

Skinny Mix Concrete

Bituminous Seal Gravel