





# Route Log and Progress Chart

**DRAFT**

Please Note: Errors and Omissions May Exist.  
Contact the VTrans Mapping Section with questions or concerns.

DISTRICT	TOWN	ROUTE
3	MIDDLETOWN SPRINGS	Maj-0138

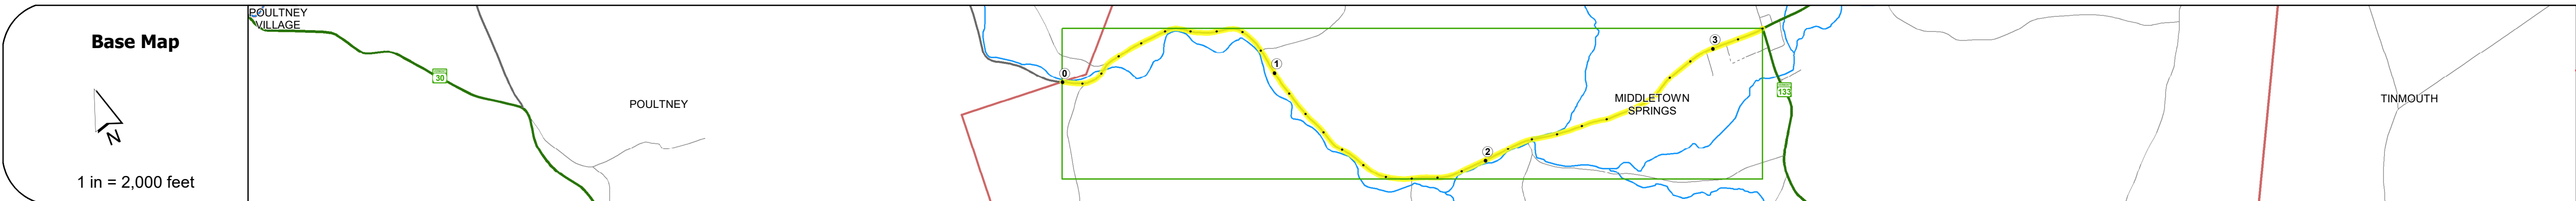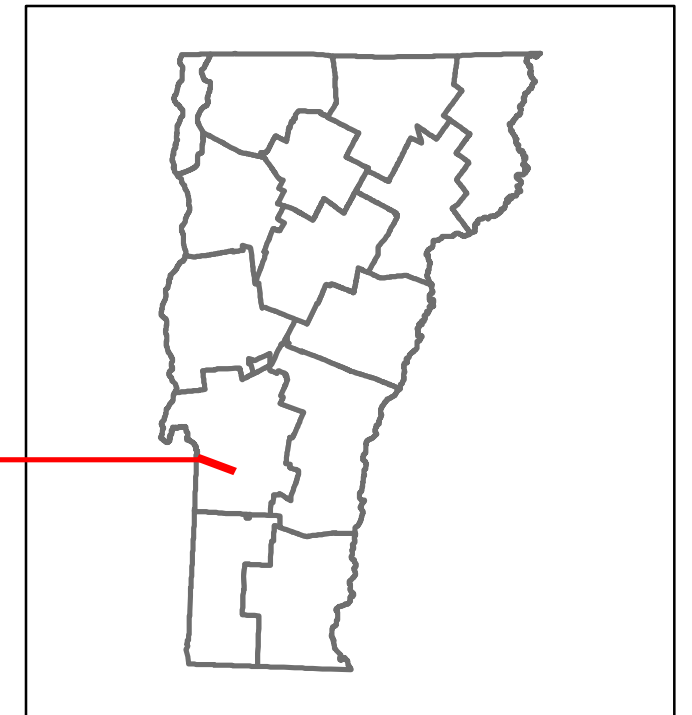

## STRUCTURE DESCRIPTIONS

Bridge 7M:  
Slab - 1928  
Structure No. 200138007M11112  
Length: 55'  
Width: 21.4'  
Facility Carried: TR 01 FAS 138  
Structure Type: PRESTRESS CONC SLAB  
Features Intersected: POULTNEY RIVER  
Surface: Bituminous  
Maintenance/Ownership: Town

<b>Road Widths</b>	Travellane	22
Roadway	22	
Lane Count	2	
Base		
Subbase		
<b>Curves</b>		
<b>Grades</b>		
<b>Guardrails</b>	1 ft	
<b>Rumblestrips</b>		
<b>Historic Projects</b>	<p>1974: Unknown</p> <p>1973: Unknown</p> <p>1948: SA</p>	
<b>Maintenance Garage</b>		
<b>Speed Zone</b>		
<b>Functional Class</b>	5	
<b>National Highway System</b>		
<b>Limited Access Highway</b>		
<b>Customer Service Level</b>		
<b>Traffic Counters</b>		
<b>AADT</b>	<p>2020: 646</p> <p>2019: 763</p> <p>2018: 760</p> <p>2017: 770</p> <p>2016: 763</p>	
<b>Crash Locations</b>	<p>(Incomplete) 2021</p> <p>2020</p> <p>2019</p> <p>2018</p> <p>2017</p>	

<b>Historic Projects</b> <ul style="list-style-type: none"> <li>Unknown</li> <li>Bituminous Concrete</li> <li>Retreatment</li> <li>Resurface</li> <li>Bituminous Mix</li> <li>Skiny Mix</li> <li>Bituminous Seal</li> </ul>	<b>Functional Class</b> <ul style="list-style-type: none"> <li>1 - Interstate System</li> <li>2 - Other Freeways and Expressways</li> <li>3 - Principal Arterial</li> <li>4 - Minor Arterial</li> <li>5 - Major Collector</li> <li>6 - Minor Collector</li> </ul>	<b>Curves</b> <ul style="list-style-type: none"> <li>Left (degrees)</li> <li>Right (degrees)</li> </ul>	<b>Grades</b> <ul style="list-style-type: none"> <li>Left (percent)</li> <li>Right (percent)</li> </ul>	<b>Traffic Counters</b> <ul style="list-style-type: none"> <li>Continuous (CTC)</li> <li>Weigh-In-Motion (WIM)</li> <li>Short-Term, Scheduled</li> <li>Short-Term, Unscheduled</li> </ul>	<b>Crash Locations</b> <ul style="list-style-type: none"> <li>High Crash Locations (HCL's)</li> <li>Sections (&amp; Intersections)</li> </ul>	<b>Mileage by Functional Class By Sheet</b> 0138 5 - Major Collector 3.200	<b>Mileage by Town By Sheet</b> MIDDLETOWN SPRINGS - S01381111 3.2 of 3.2 Ghost Section - (VT-133, MM 3.857 to 5.975)	<b>DISTRICT</b> 3	<b>TOWN</b> MIDDLETOWN SPRINGS	<b>Date:</b> 11/16/21	<b>ROUTE</b> Maj-0138 ETE mileage: 4.97 to 8.17
<b>Legend</b> HCL No. 1-100 (1-10) 201-300 (21-30) 301-400 (31-40) 401-500 (41-50) 501-600 (51-60) 601-700 (61-70) 701-800 (71-80) 801-900 (81-90) 901-1000 (91-100)						<b>Page Total Mileage:</b> 3.200 mi	<b>Page Total Mileage:</b> 3.2 mi				