

## **Route Log and Progress Chart**

**DRAFT** Please Note: Errors and Omissions May Exist. Contact the VTrans Mapping Section with questions or concerns.

**DISTRICT TOWN ROUTE PITTSFORD** Maj-0165

Page Total Mileage: 3.25 mi



Maj-0165

1 of 2

TWN mileage:


0.0 to 3.25

**PITTSFORD** 

ETE mileage:

2.19 to 2.79

8.54 to 11.19

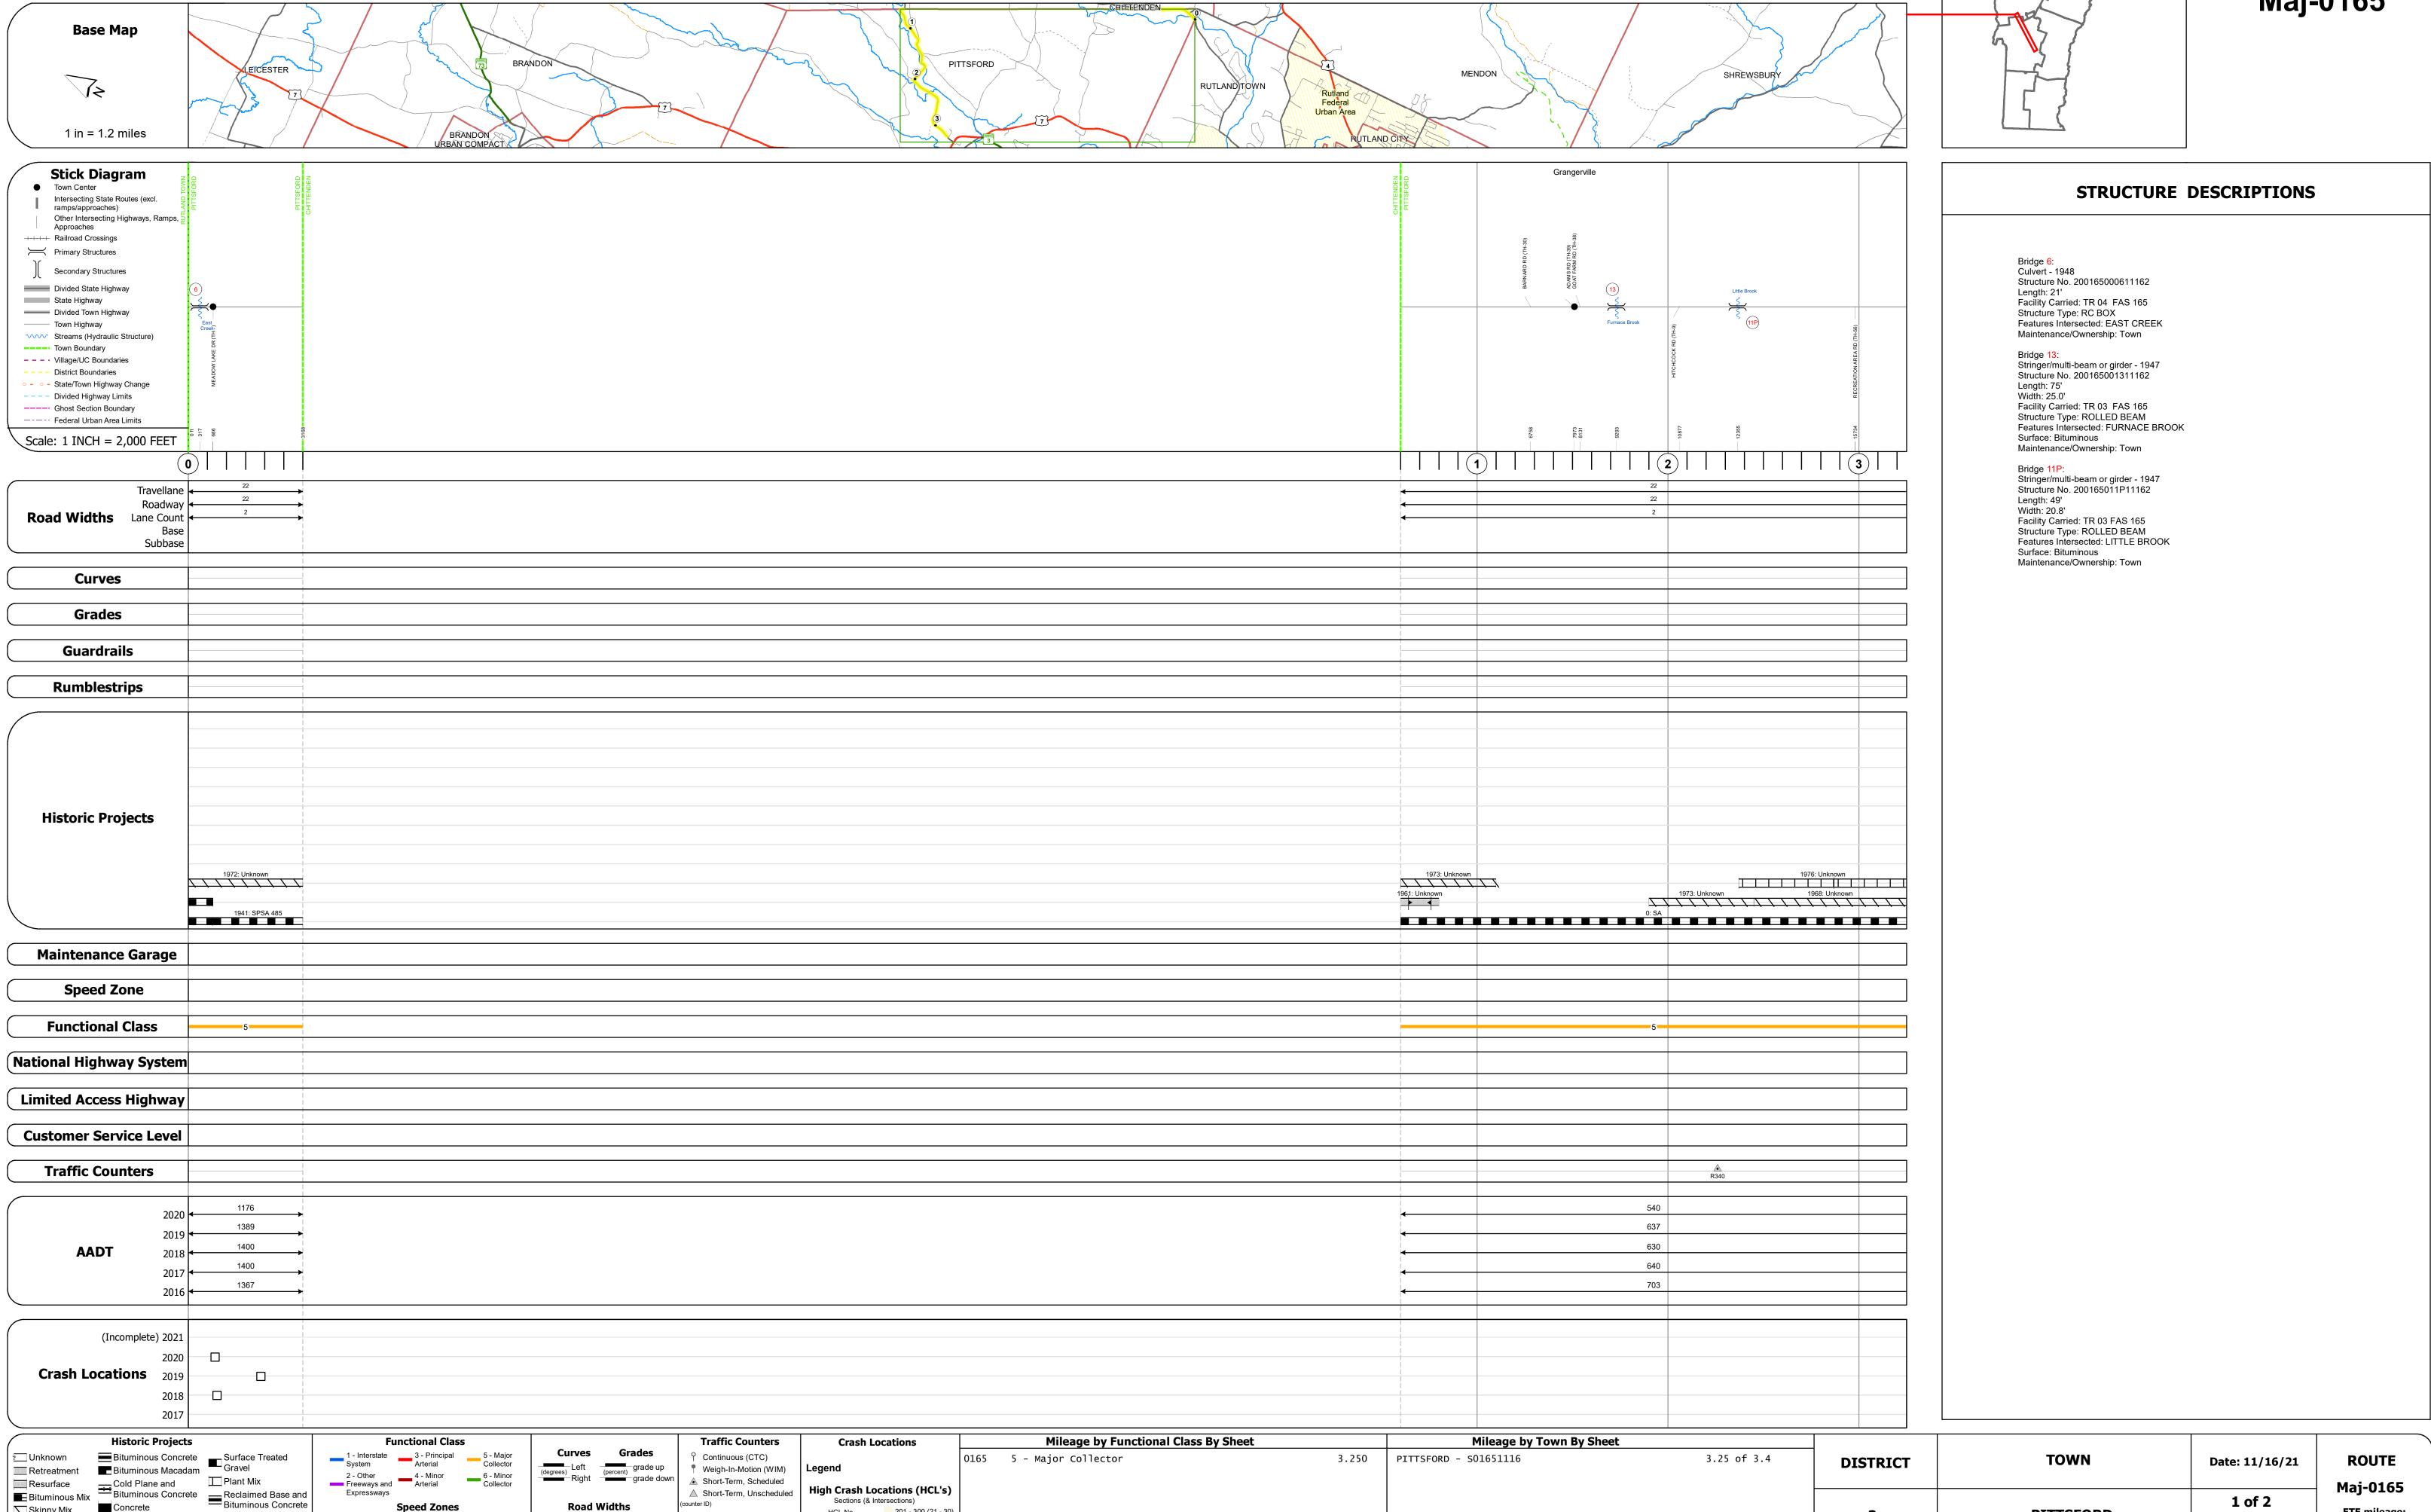

Page Total Mileage: 3.250 mi

Skinny Mix Concrete

Sections (& Intersections)

1 - 100 (1 - 10) 301 - 400 (31 - 40)

201 - 300 (21 - 30