




# Route Log and Progress Chart


**DRAFT**

Please Note: Errors and Omissions May Exist.  
Contact the VTrans Mapping Section with questions or concerns.

DISTRICT	TOWN	ROUTE
5	HINESBURG	Maj-0208

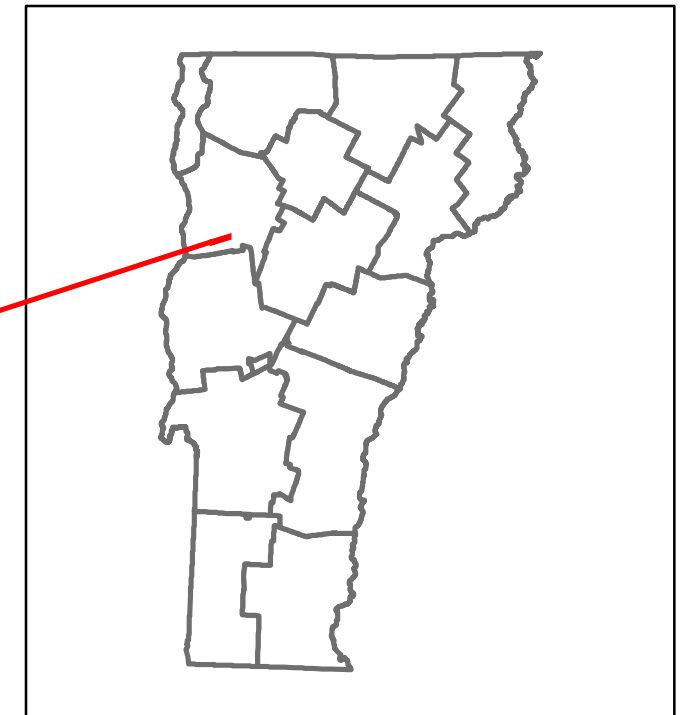

**Maj-0208**

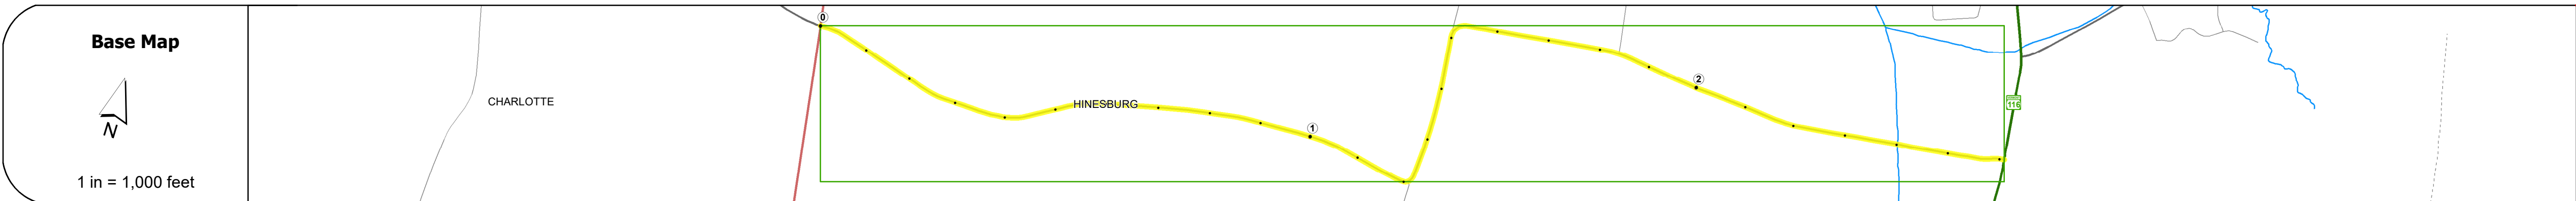

STRUCTURE DESCRIPTIONS	
Bridge 6:	Culvert - 1948
	Structure No. 200208000604072
	Length: 20'
	Facility Carried: TR 03 FAS 208
	Structure Type: CGMPA
	Features Intersected: LAPLATTE RIVER
	Maintenance/Ownership: Town

Category	0	1	2	Hinesburg
<b>Road Widths</b>	Travellane Roadway Lane Count Base Subbase	20 24 2		16.4
<b>Curves</b>				16.4
<b>Grades</b>				
<b>Guardrails</b>				
<b>Rumblestrips</b>				
<b>Historic Projects</b>				2008: HES 201-1021
<b>Maintenance Garage</b>				
<b>Speed Zone</b>				
<b>Functional Class</b>			5	
<b>National Highway System</b>				
<b>Limited Access Highway</b>				
<b>Customer Service Level</b>				
<b>Traffic Counters</b>	D362			HBR030
<b>AADT</b>	2020 2019 2018 2017 2016	1455 1718 1700 1700 1733		2000 2000 2033
<b>Crash Locations</b>	(Incomplete) 2021 2020 2019 2018 2017		HCL Section No. 207	

<b>Historic Projects</b> Unknown, Bituminous Concrete, Retreatment, Resurface, Bituminous Mix, Skiny Mix, Bituminous Seal, Surface Treated Gravel, Plant Mix, Reclaimed Base and Bituminous Concrete, Concrete, Gravel	<b>Functional Class</b> 1 - Interstate System, 2 - Other Freeways and Expressways, 3 - Principal Arterial, 4 - Minor Arterial, 5 - Major Collector, 6 - Minor Collector	<b>Curves</b> Left (degrees), Right (degrees), Grades (percent) grade up, (percent) grade down	<b>Traffic Counters</b> Continuous (CTC), Weigh-In-Motion (WIM), Short-Term, Scheduled (counter ID)	<b>Crash Locations</b> High Crash Locations (HCL's) Sections (& Intersections) HCL No. 1-100 (1-10), 101-200 (11-20), 201-300 (21-30), 301-400 (31-40), 401-800 (41-113)	<b>Mileage by Functional Class By Sheet</b> 0208 5 - Major Collector 2.610	<b>Mileage by Town By Sheet</b> HINESBURG - S02080407 2.61 of 2.61	<b>DISTRICT</b> 5	<b>TOWN</b> HINESBURG	<b>Date:</b> 11/19/21	<b>ROUTE</b> Maj-0208 ETE mileage: 4.64 to 7.25
<b>Page Total Mileage: 2.610 mi</b>						<b>Page Total Mileage: 2.61 mi</b>				

For More Information Contact - Vermont Agency of Transportation, Policy, Planning and Intermodal Development Division - Mapping Section, 1 National Life Drive, Montpelier, VT 05633-5001 Telephone: 802-828-2600.