




Route Log and Progress Chart


DRAFT

Please Note: Errors and Omissions May Exist.
Contact the VTrans Mapping Section with questions or concerns.

DISTRICT	TOWN	ROUTE
7	VICTORY	Maj-0277

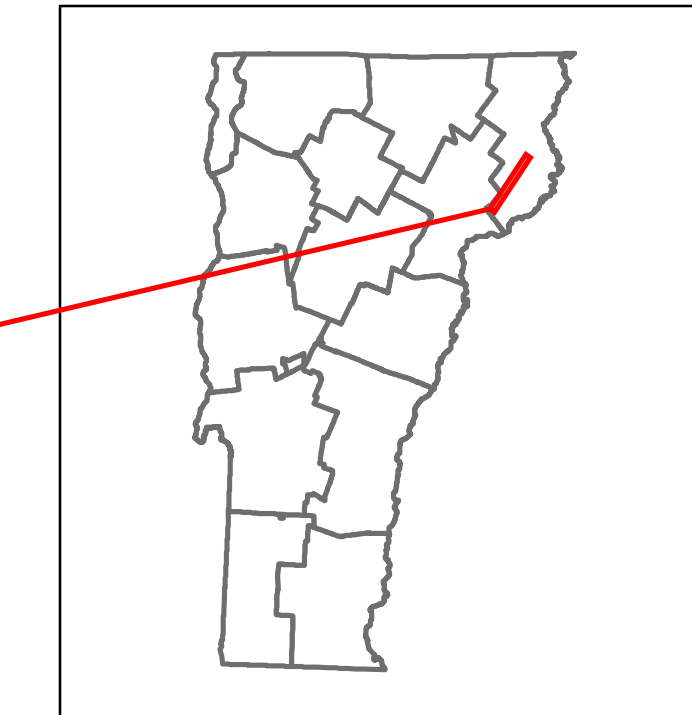

Maj-0277

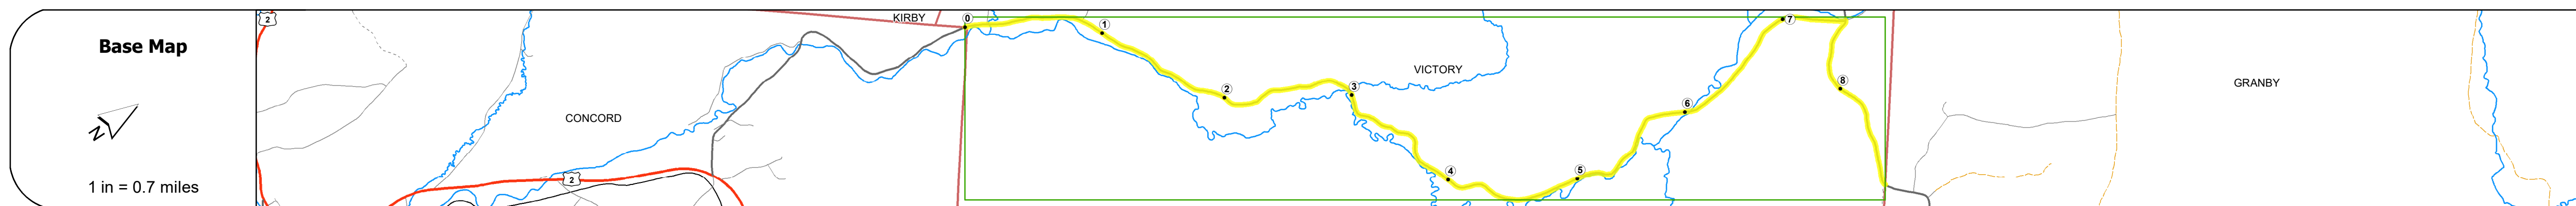

STRUCTURE DESCRIPTIONS

Bridge 5:
Stringer/multi-beam or girder - 1934
Structure No. 20027700505172
Length: 54'
Width: 24.0'
Facility Carried: TR 01 FAS 277
Structure Type: ROLLED BEAM
Features Intersected: BOG BROOK
Maintenance/Ownership: Town

Bridge 6:
Stringer/multi-beam or girder - 1975
Structure No. 20027700605172
Length: 101'
Width: 26.6'
Facility Carried: TR 01 FAS 277
Structure Type: WELDED PLATE GIRDER
Features Intersected: MOOSE RIVER
Maintenance/Ownership: Town

Road Widths	Travellane	20	22	22	20	22
Roadway	20	22	22	20	22	22
Lane Count			2			
Base						
Subbase						
Curves				6		
Grades						
Guardrails						
Rumblestrips						
Historic Projects	1969: SA	1982: Unknown	0: SA	0: Unknown	1977: RS-0277(1)	1975: RS-0277(1): SA
					1977: RS-0277(1)	1975: Unknown
						1983: Unknown
						1981: Unknown
						1982: Unknown
Maintenance Garage						
Speed Zone						
Functional Class	5					
National Highway System						
Limited Access Highway						
Customer Service Level						
Traffic Counters					EZAY	E312
AADT	2020	154	182	180	180	163
	2019					
	2018					
	2017					
	2016					
Crash Locations	(Incomplete) 2021					
	2020					
	2019					
	2018					
	2017					

Historic Projects Unknown, Bituminous Concrete, Retreatment, Resurface, Bituminous Mix, Skiny Mix, Bituminous Seal Surface Treated Gravel, Plant Mix, Reclaimed Base and Bituminous Concrete, Concrete, Gravel	Functional Class 1- Interstate System, 2- Other Freeways and Expressways, 3- Principal Arterial, 4- Minor Arterial, 5- Major Collector, 6- Minor Collector	Curves Left (degrees), Right (degrees) Grades Left (percent), Right (percent), grade up, grade down	Traffic Counters Continuous (CTC), Weigh-In-Motion (WIM), Short-Term, Scheduled, Short-Term, Unscheduled (counter ID)	Crash Locations High Crash Locations (HCL's) Sections (& Intersections) HCL No. 1-100 (1-10), 101-200 (11-20), 201-300 (21-30), 301-400 (31-40), 401-800 (41-113)	Mileage by Functional Class By Sheet 0277 5 - Major Collector 8.790	Mileage by Town By Sheet VICTORY - S02770517 8.79 of 8.79	DISTRICT 7	TOWN VICTORY	Date: 11/16/21	ROUTE Maj-0277 ETE mileage: 2.62 to 11.41
Legend Road Widths (ft): 12.5, 30, 35, 40, 45, 50, 55, 60, 65 AADT (AADT)						Page Total Mileage: 8.790 mi	Page Total Mileage: 8.79 mi	1 of 1 TWN mileage: 0.0 to 8.79		