




Route Log and Progress Chart


DRAFT

Please Note: Errors and Omissions May Exist.
Contact the VTrans Mapping Section with questions or concerns.

DISTRICT	TOWN	ROUTE
6	NORTHFIELD	Min-0686

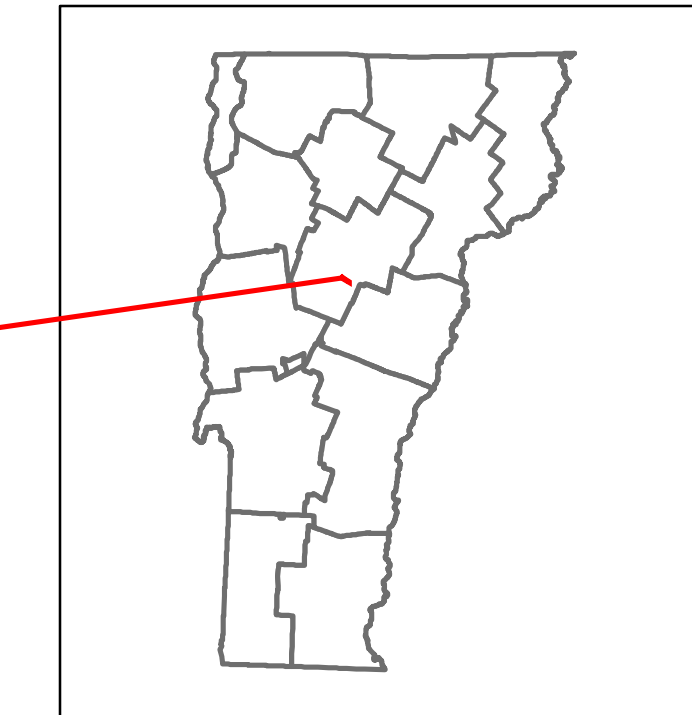

Min-0686

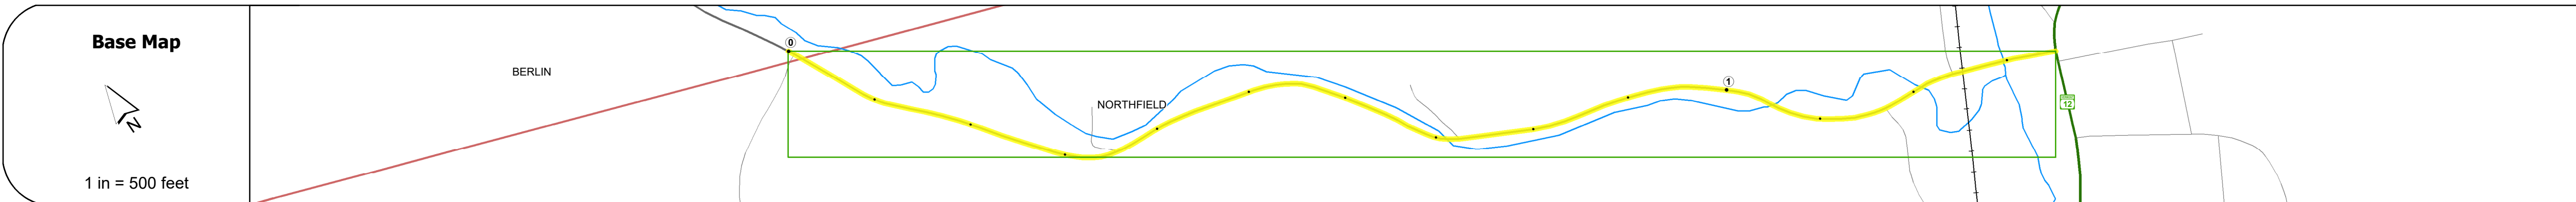

Road Widths	Travellane: 20 Roadway: 24 Lane Count: 2 Base: Subbase:
Curves	
Grades	
Guardrails	
Rumblestrips	
Historic Projects	
Maintenance Garage	
Speed Zone	
Functional Class	6
National Highway System	
Limited Access Highway	
Customer Service Level	
Traffic Counters	
AADT	2020 2019 2018 2017 2016
Crash Locations	(Incomplete) 2021 2020 2019 2018 2017

STRUCTURE DESCRIPTIONS

Bridge 9:
Slab - 1919
Structure No. 101213000912131
Length: 35'
Width: 29.4'
Facility Carried: C2003
Structure Type: CONCRETE SLAB
Features Intersected: COX BROOK
Surface: Bituminous
Maintenance/Ownership: Town

Bridge 10:
Stringer/multi-beam or girder - 1900
Structure No. 101213001012131
Length: 54'
Width: 13.3'
Height: 10.83'
Facility Carried: C2003
Structure Type: STL BM/QUEEN POST CB
Features Intersected: COX BROOK
1
Covered: 3
Surface: Timber
Maintenance/Ownership: Town

Bridge 11:
Stringer/multi-beam or girder - 1872
Structure No. 101213001112131
Length: 59'
Height: 10.5'
Width: 14.9'
Facility Carried: C2003
Structure Type: STL BM/QUEEN POST CB
Features Intersected: COX BROOK
1
Covered: 3
Surface: Timber
Maintenance/Ownership: Town

Bridge 15:
Stringer/multi-beam or girder - 1872
Structure No. 101213001512131
Length: 139'
Height: 11.92'
Width: 15.6'
Facility Carried: C2003
Structure Type: STLEMLATTICE COV BR
Features Intersected: DOG RIVER
1
Covered: 3
Surface: Timber
Maintenance/Ownership: Town

Historic Projects <ul style="list-style-type: none"> Unknown Retreatment Resurface Bituminous Mix Skiny Mix Bituminous Seal 	Functional Class <ul style="list-style-type: none"> 1 - Interstate System 2 - Other Freeways and Expressways 3 - Principal Arterial 4 - Minor Arterial 5 - Major Collector 6 - Minor Collector 	Curves <ul style="list-style-type: none"> Left (degrees) Right (degrees) 	Grades <ul style="list-style-type: none"> Left (percent) Right (percent) grade up grade down 	Traffic Counters <ul style="list-style-type: none"> Continuous (CTC) Weigh-In-Motion (WIM) Short-Term, Scheduled Short-Term, Unscheduled 	Crash Locations <ul style="list-style-type: none"> High Crash Locations (HCL's) Sections (& Intersections) 	Mileage by Functional Class By Sheet 0686 6 - minor collector 1.350	Mileage by Town By Sheet NORTHFIELD - S06861213 1.35 of 1.35	DISTRICT 6	TOWN NORTHFIELD	Date: 11/19/21	ROUTE Min-0686
Page Total Mileage: 1.350 mi								Page Total Mileage: 1.35 mi		1 of 1 TWN mileage: 0.0 to 1.35	ETE mileage: 7.57 to 8.92

For More Information Contact - Vermont Agency of Transportation, Policy, Planning and Intermodal Development Division - Mapping Section, 1 National Life Drive, Montpelier, VT 05633-5001 Telephone: 802-828-2600.