




Route Log and Progress Chart



DRAFT

Please Note: Errors and Omissions May Exist.
Contact the VTrans Mapping Section with questions or concerns.

DISTRICT	TOWN	ROUTE
5	JERICHO	Min-0835

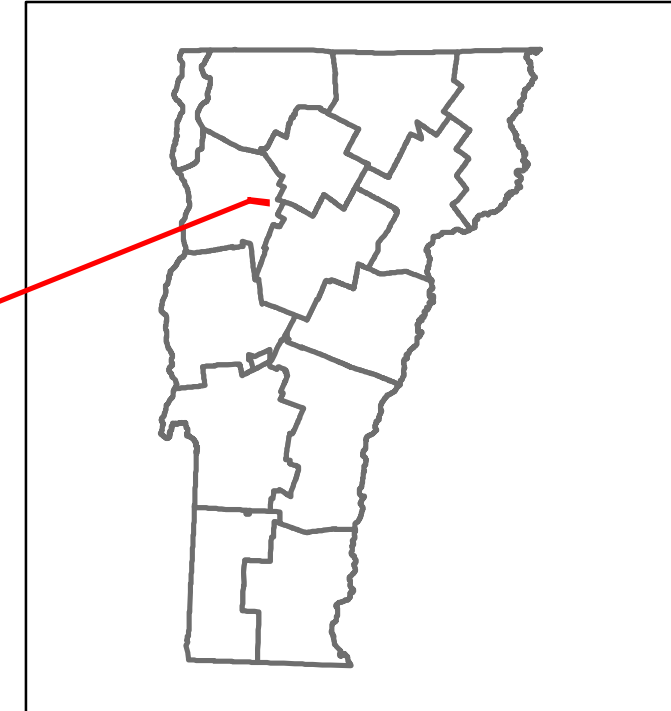

Min-0835

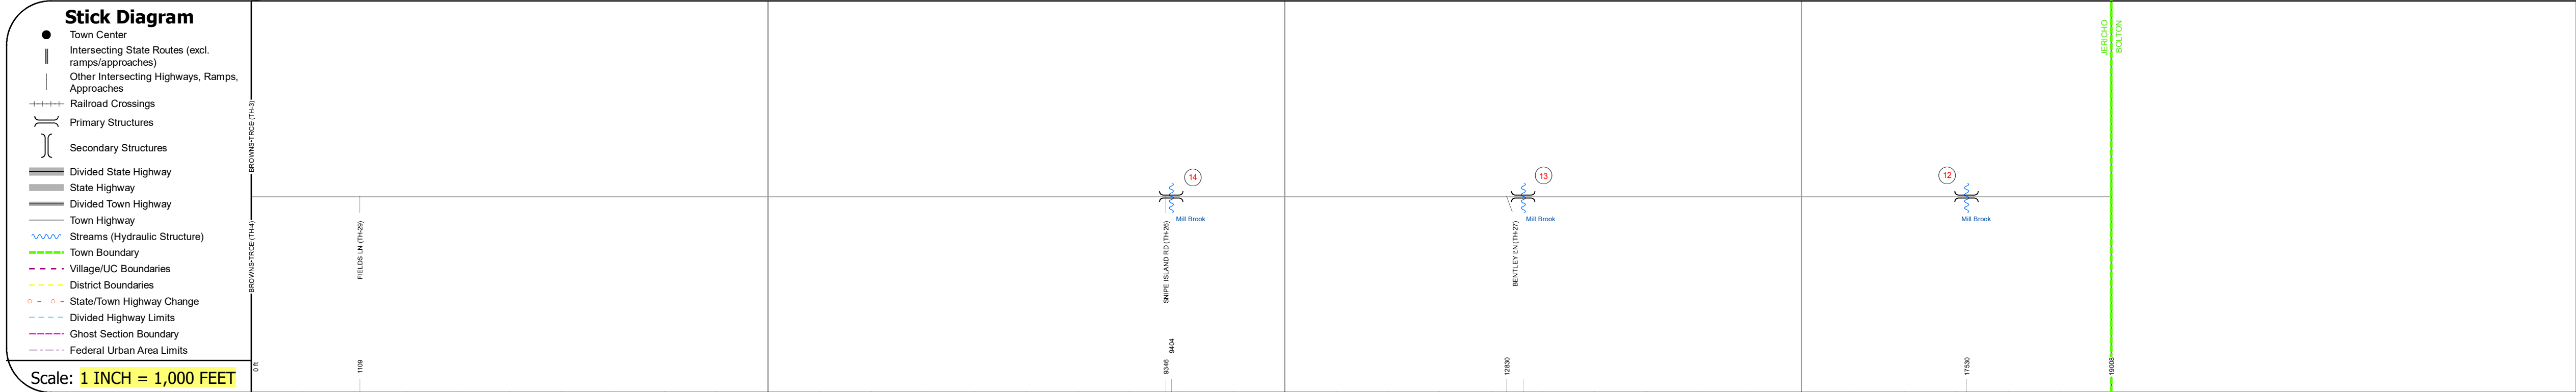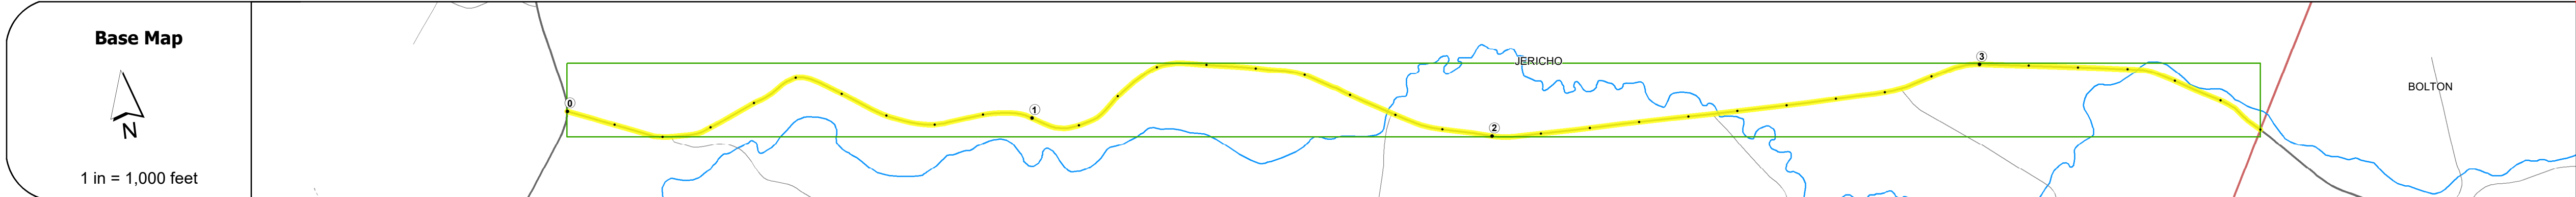

Road Widths	Travellane	22			
	Roadway	24			
	Lane Count	2			
	Base				
	Subbase				
Curves					
Grades					
Guardrails					
Rumblestrips					
Historic Projects					
Maintenance Garage					
Speed Zone					
Functional Class		6			
National Highway System					
Limited Access Highway					
Customer Service Level					
Traffic Counters					
AAADT	2020				
	2019				
	2018				
	2017				
	2016				
Crash Locations	(Incomplete) 2021				
	2020				
	2019				
	2018				
	2017				

STRUCTURE DESCRIPTIONS	
Bridge 14:	Stringer/multi-beam or girder - 1939 Structure No. 100409001404091 Length: 53' Width: 20.1' Facility Carried: C2003 Structure Type: ROLLED BEAM Features Intersected: MILL BROOK Surface: Concrete Maintenance/Ownership: Town
Bridge 13:	Stringer/multi-beam or girder - 1939 Structure No. 100409001304091 Length: 54' Width: 19.9' Facility Carried: C2003 Structure Type: ROLLED BEAM Features Intersected: MILL BROOK Surface: Bituminous Maintenance/Ownership: Town
Bridge 12:	Stringer/multi-beam or girder - 1949 Structure No. 100409001204091 Length: 49' Width: 24.0' Facility Carried: C2003 Structure Type: ROLLED BEAM Features Intersected: MILL BROOK Surface: Concrete Maintenance/Ownership: Town

Historic Projects Unknown, Retreatment, Resurface, Bituminous Mix, Skiny Mix, Bituminous Seal, Surface Treated Gravel, Plant Mix, Reclaimed Base and Bituminous Concrete	Functional Class 1- Interstate System, 2- Other Freeways and Expressways, 3- Principal Arterial, 4- Minor Arterial, 5- Major Collector, 6- Minor Collector	Curves Left (degrees), Right (degrees), Grades (percent) grade up, (percent) grade down	Traffic Counters Continuous (CTC), Weigh-In-Motion (WIM), Short-Term, Scheduled, Short-Term, Unscheduled	Crash Locations High Crash Locations (HCL's) by AADT: 1-100, 101-200, 201-300, 301-400, 401-800	Mileage by Functional Class By Sheet 0835 6 - minor collector 3.600	Mileage by Town By Sheet JERICHO - S08350409 3.6 of 3.6	DISTRICT 5	TOWN JERICHO	Date: 11/19/21	ROUTE Min-0835 ETE mileage: 0.0 to 3.6
Legend Road Widths (ft): 12.5, 30, 35, 40, 45, 50, 55, 60, 65					Page Total Mileage: 3.600 mi		Page Total Mileage: 3.6 mi			