




Route Log and Progress Chart


DRAFT

Please Note: Errors and Omissions May Exist.
Contact the VTrans Mapping Section with questions or concerns.

DISTRICT	TOWN	ROUTE
1	BENNINGTON	Min-1018

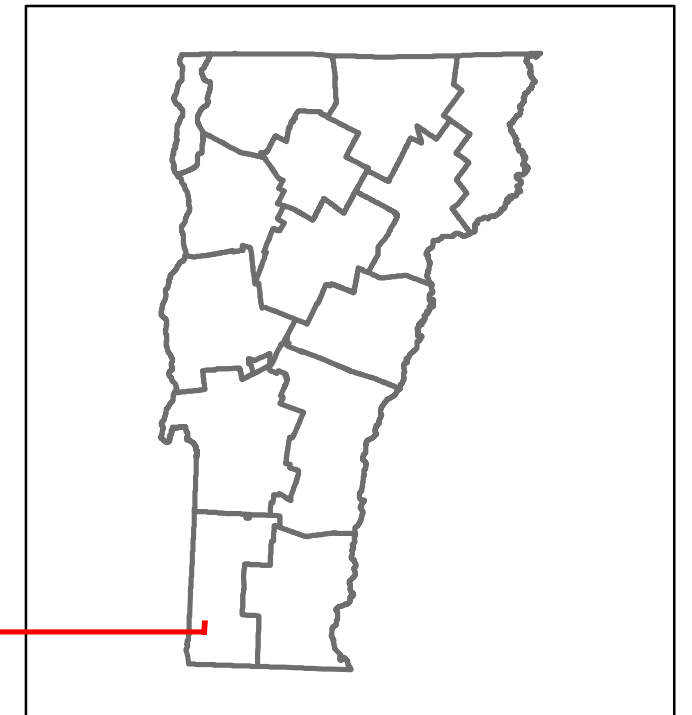

Min-1018

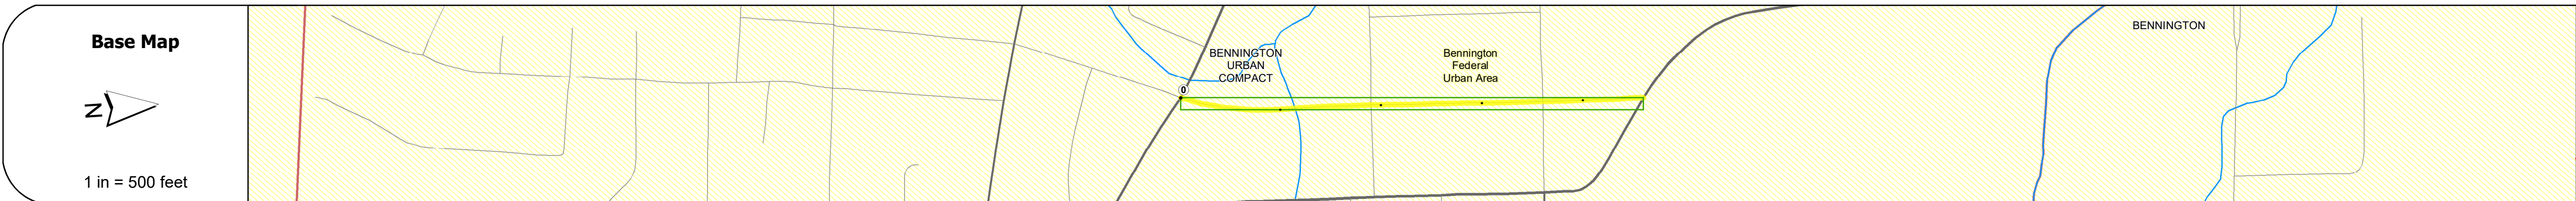

STRUCTURE DESCRIPTIONS	
Bridge 43:	Stringer/multi-beam or girder - 1926
	Structure No. 201018004302022
	Length: 46'
	Width: 41.5'
	Facility Carried: CITY DEPOT
	Structure Type: JACK ARCH
	Features Intersected: WALLOOMSAC RIVER
	Surface: Bituminous
	Maintenance/Ownership: City/Municipal

Road Widths	Travellane	Roadway	Lane Count	Base	Subbase
	28	28	2	34	36

Curves

Grades

Guardrails

Rumblestrips

Historic Projects
1977: M 1000(3)

Maintenance Garage

Speed Zone

Functional Class
5

National Highway System

Limited Access Highway

Customer Service Level

Traffic Counters	
B241	B054

AADT	2020	2019	2018	2017	2016
	3274	3978	4500	4600	4600
	2118	2573	2700	2700	2700

Crash Locations	
(Incomplete) 2021	HCL Intersection No. 72
2020	
2019	
2018	
2017	

Historic Projects Unknown, Retreatment, Resurface, Bituminous Mix, Skiny Mix, Bituminous Seal, Surface Treated Gravel, Cold Plane and Bituminous Concrete, Reclaimed Base and Bituminous Concrete, Plant Mix, Concrete	Functional Class 1- Interstate System, 2- Other Freeways and Expressways, 3- Principal Arterial, 4- Minor Arterial, 5- Major Collector, 6- Minor Collector	Curves Left (degrees), Right, Grades (degrees), grade up, grade down	Traffic Counters Continuous (CTC), Weigh-In-Motion (WIM), Short-Term, Scheduled, Short-Term, Unscheduled	Crash Locations High Crash Locations (HCL's) Sections (& Intersections) HCL No. 1-100 (1-10), 101-200 (11-20), 201-300 (21-30), 301-400 (31-40), 401-800 (41-113)	Mileage by Functional Class By Sheet 1018 5 - Major collector 0.460	Mileage by Town By Sheet BENNINGTON - S10180202 0.46 of 0.46	DISTRICT 1	TOWN BENNINGTON	Date: 11/19/21	ROUTE Min-1018
					Speed Zones 25, 30, 35, 40, 45, 50, 55, 60, 65	Road Widths (ft)	Legend AADT (AADT)	Page Total Mileage: 0.460 mi	Page Total Mileage: 0.46 mi	1 of 1 TWN mileage: 0.0 to 0.46

For More Information Contact - Vermont Agency of Transportation, Policy, Planning and Intermodal Development Division - Mapping Section, 1 National Life Drive, Montpelier, VT 05633-5001 Telephone: 802-828-2600.