




# Route Log and Progress Chart


**DRAFT**

Please Note: Errors and Omissions May Exist.  
Contact the VTrans Mapping Section with questions or concerns.

DISTRICT	TOWN	ROUTE
1	BENNINGTON	Min-1046

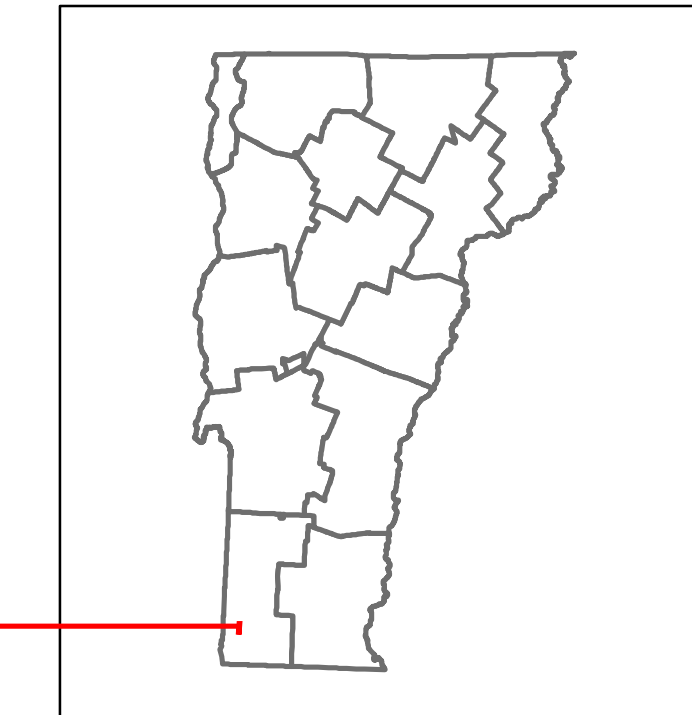

**Min-1046**

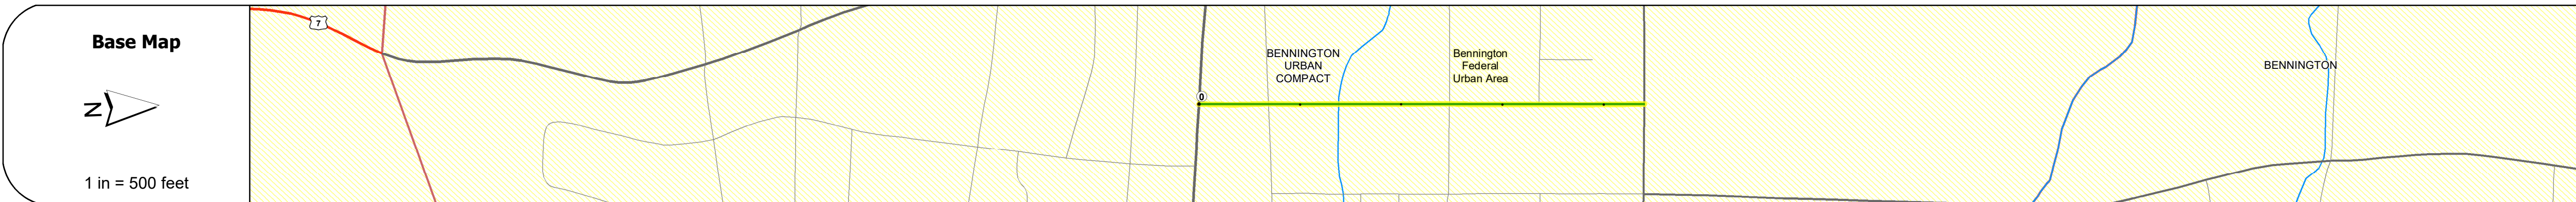

STRUCTURE DESCRIPTIONS	
Bridge 42:	Slab - 1985
	Structure No. 201046004202022
	Length: 36'
	Width: 34.0'
	Facility Carried: CITY OSCHL
	Structure Type: CONCRETE SLAB
	Features Intersected: WALLOOMSAC RIVER
	Maintenance/Ownership: City/Municipal

Road Widths	Travellane	Roadway	Lane Count	Base	Subbase
	22	32	32	30	30
	22	32	32	30	30
			2		

<b>Curves</b>	
---------------	--

<b>Grades</b>	
---------------	--

<b>Guardrails</b>	
-------------------	--

<b>Rumblestrips</b>	
---------------------	--

<b>Historic Projects</b>	
--------------------------	--

<b>Maintenance Garage</b>	
---------------------------	--

<b>Speed Zone</b>	
-------------------	--

<b>Functional Class</b>	5
-------------------------	---

<b>National Highway System</b>	
--------------------------------	--

<b>Limited Access Highway</b>	
-------------------------------	--

<b>Customer Service Level</b>	
-------------------------------	--

<b>Traffic Counters</b>	
-------------------------	--

<b>AADT</b>	2020: 1827, 2220, 1328, 1614
	2019: 2200, 1900, 1600, 1600
	2018: 2200, 1900, 1600, 1600
	2017: 2200, 1900, 1600, 1600
	2016: 2200, 1900, 1600, 1600

<b>Crash Locations</b>	(Incomplete) 2021: HCL Section No. 85
	2020: [ ]
	2019: [ ]
	2018: [ ]
	2017: [ ]

<b>Historic Projects</b> Unknown, Retreatment, Resurface, Bituminous Mix, Skiny Mix, Bituminous Seal, Surface Treated Gravel, Plant Mix, Reclaimed Base and Bituminous Concrete, Concrete	<b>Functional Class</b> 1- Interstate System, 2- Other Freeways and Expressways, 3- Principal Arterial, 4- Minor Arterial, 5- Major Collector, 6- Minor Collector	<b>Curves</b> Left (degrees), Right (degrees), Grades (degrees) grade up, (degrees) grade down	<b>Traffic Counters</b> Continuous (CTC), Weigh-In-Motion (WIM), Short-Term, Scheduled, Short-Term, Unscheduled (counter ID)	<b>Crash Locations</b> High Crash Locations (HCL's) Sections (& Intersections) 1- 100 (1-10), 101-200 (11-20), 201-300 (21-30), 301-400 (31-40), 401-800 (41-113)	<b>Mileage by Functional Class By Sheet</b> 1046 5 - Major collector 0.440	<b>Mileage by Town By Sheet</b> BENNINGTON - S10460202 0.44 of 0.44	<b>DISTRICT</b> 1	<b>TOWN</b> BENNINGTON	<b>Date:</b> 11/19/21	<b>ROUTE</b> Min-1046 ETE mileage: 0.0 to 0.44
<b>Speed Zones</b> 15, 20, 25, 30, 35, 40, 45, 50, 55, 60, 65					<b>Page Total Mileage: 0.440 mi</b>		<b>Page Total Mileage: 0.44 mi</b>			