

Route Log and Progress Chart

DRAFT Please Note: Errors and Omissions May Exist. Contact the VTrans Mapping Section with questions or concerns.

DISTRICT TOWN ROUTE BURLINGTON Urb-5032

Page Total Mileage: 1.04 mi



Urb-5032

1 of 1


TWN mileage:

0.0 to 1.04

BURLINGTON

ETE mileage:

0.0 to 1.04

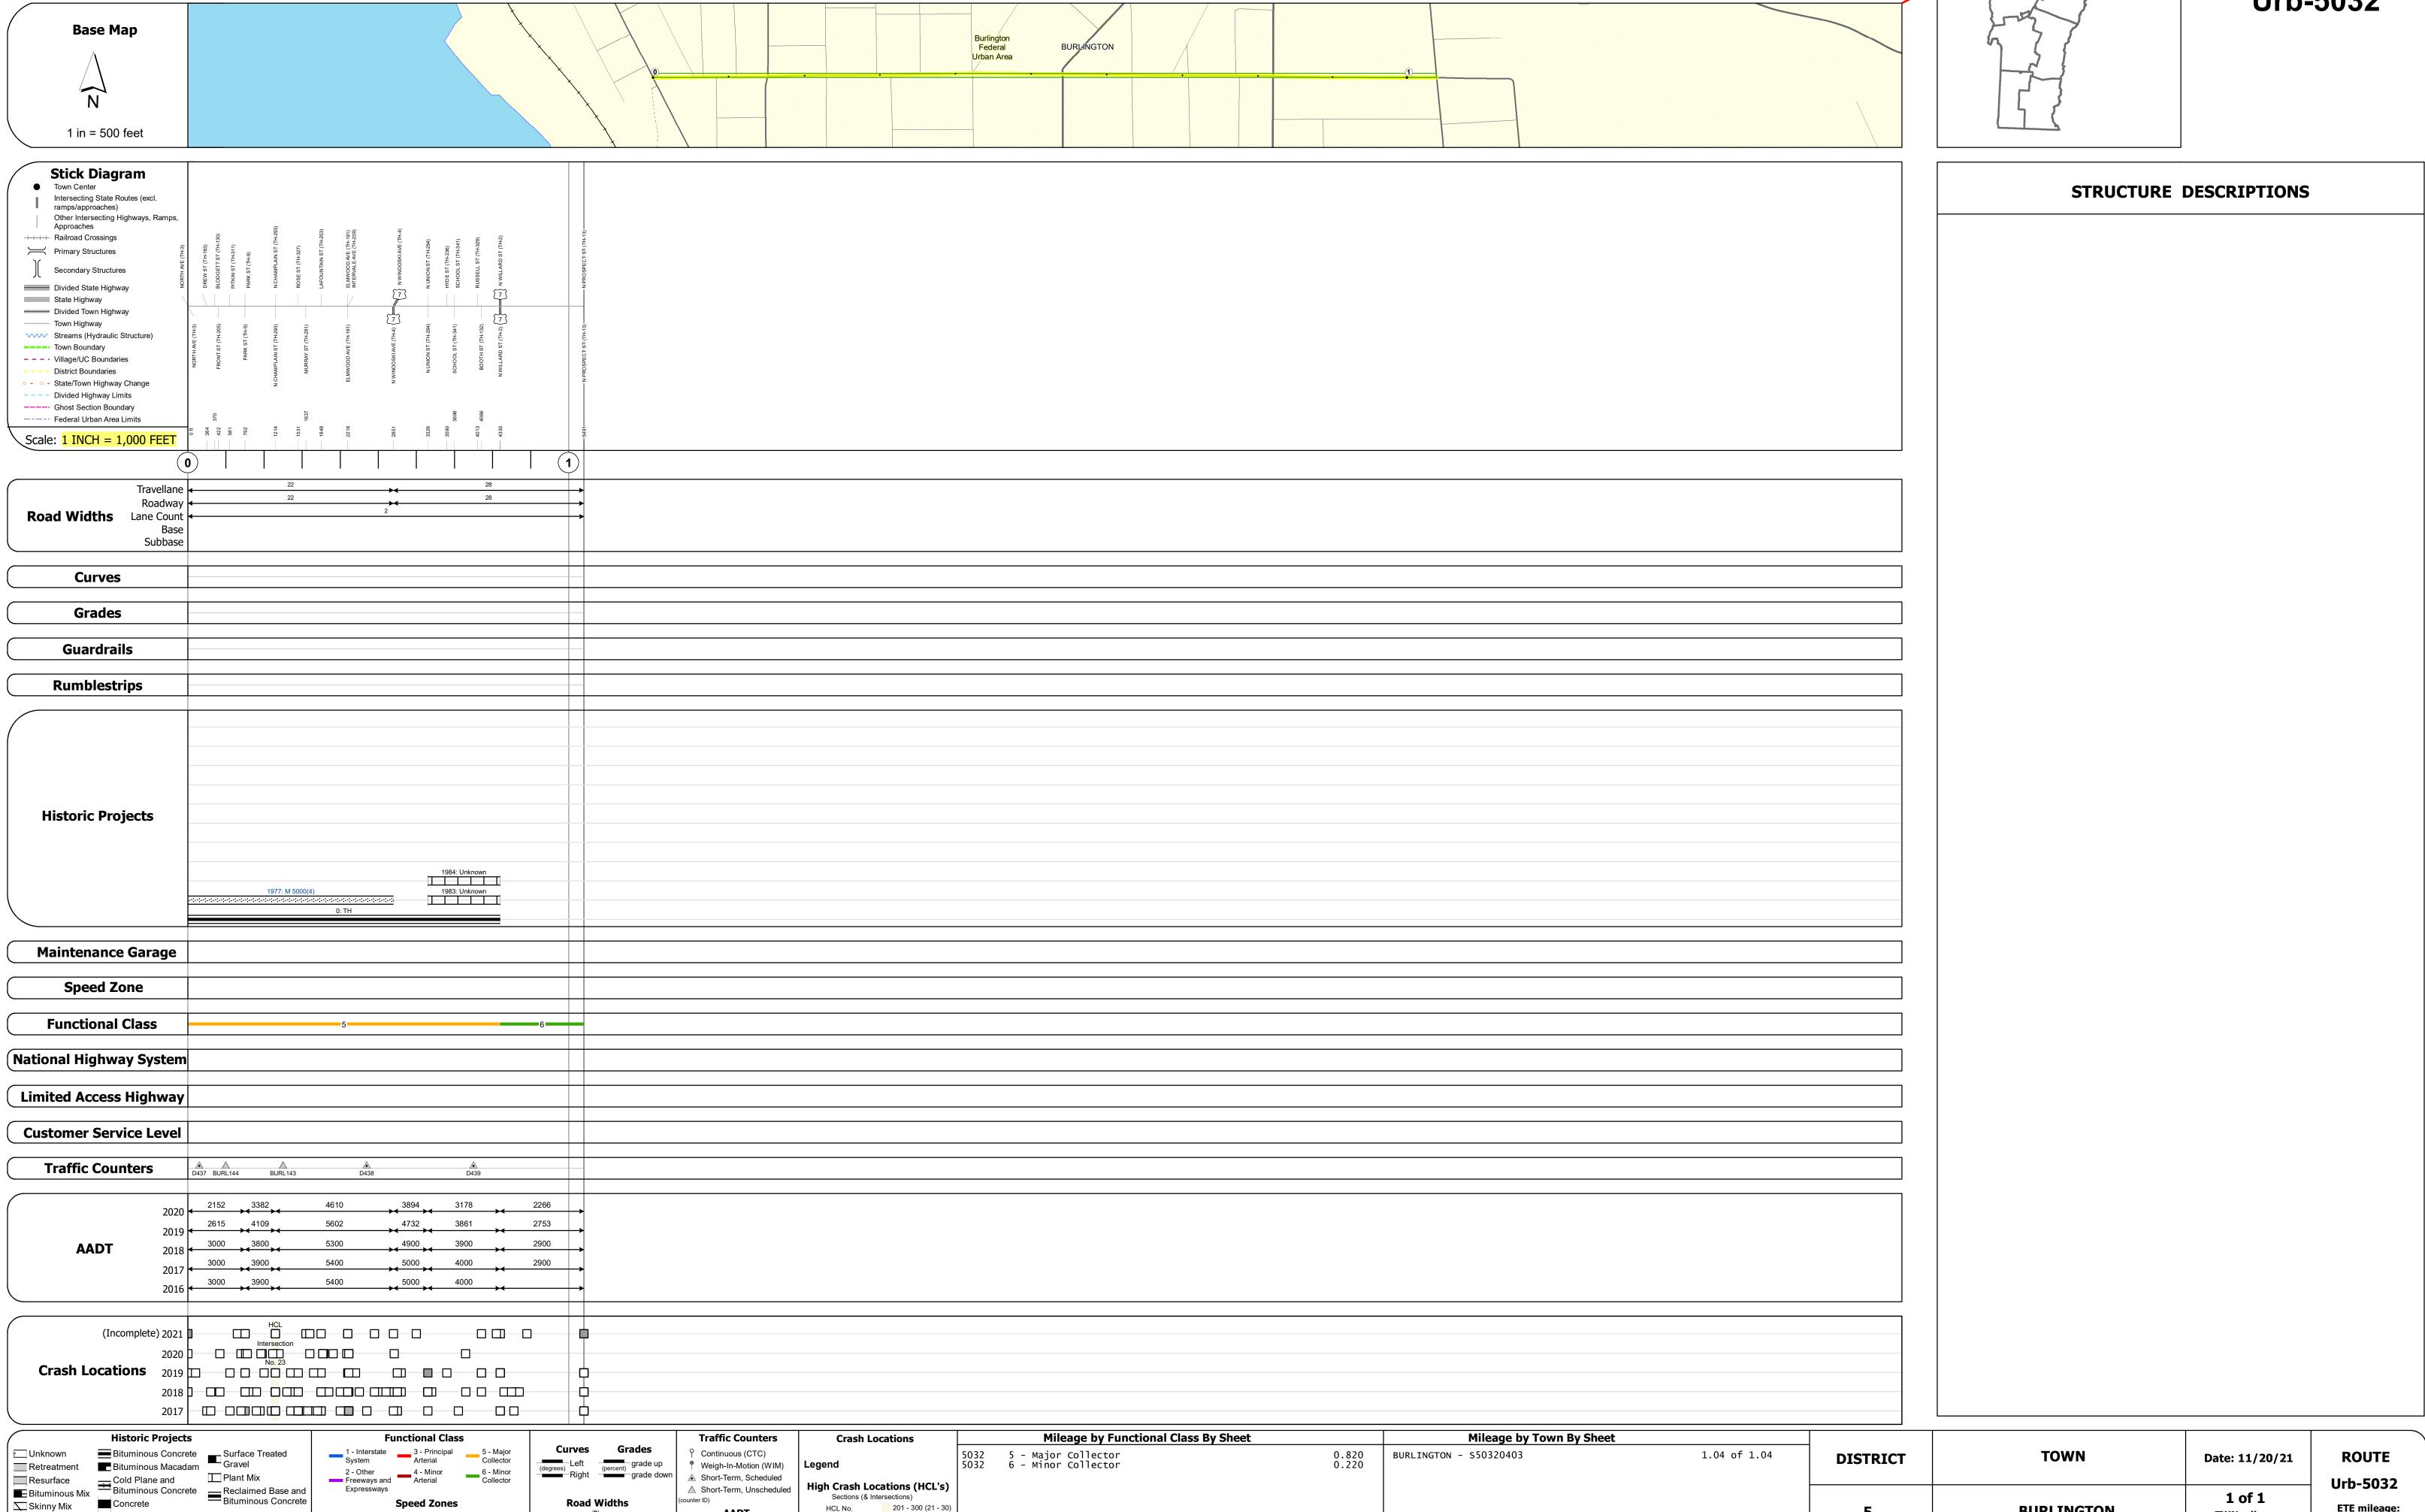

Page Total Mileage: 1.040 mi

201 - 300 (21 - 30)

1 - 100 (1 - 10) 301 - 400 (31 - 40)

Skinny Mix Concrete