


Route Log and Progress Chart

DRAFT Please Note: Errors and Omissions May Exist. Contact the VTrans Mapping Section with questions or concerns.

DISTRICT TOWN ROUTE BURLINGTON Urb-5050

Page Total Mileage: 0.3 mi

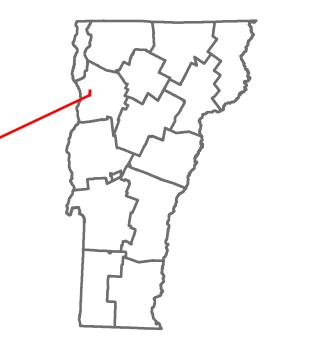

Urb-5050


1 of 1

TWN mileage:

0.0 to 0.3

BURLINGTON

ETE mileage: 0.0 to 0.3

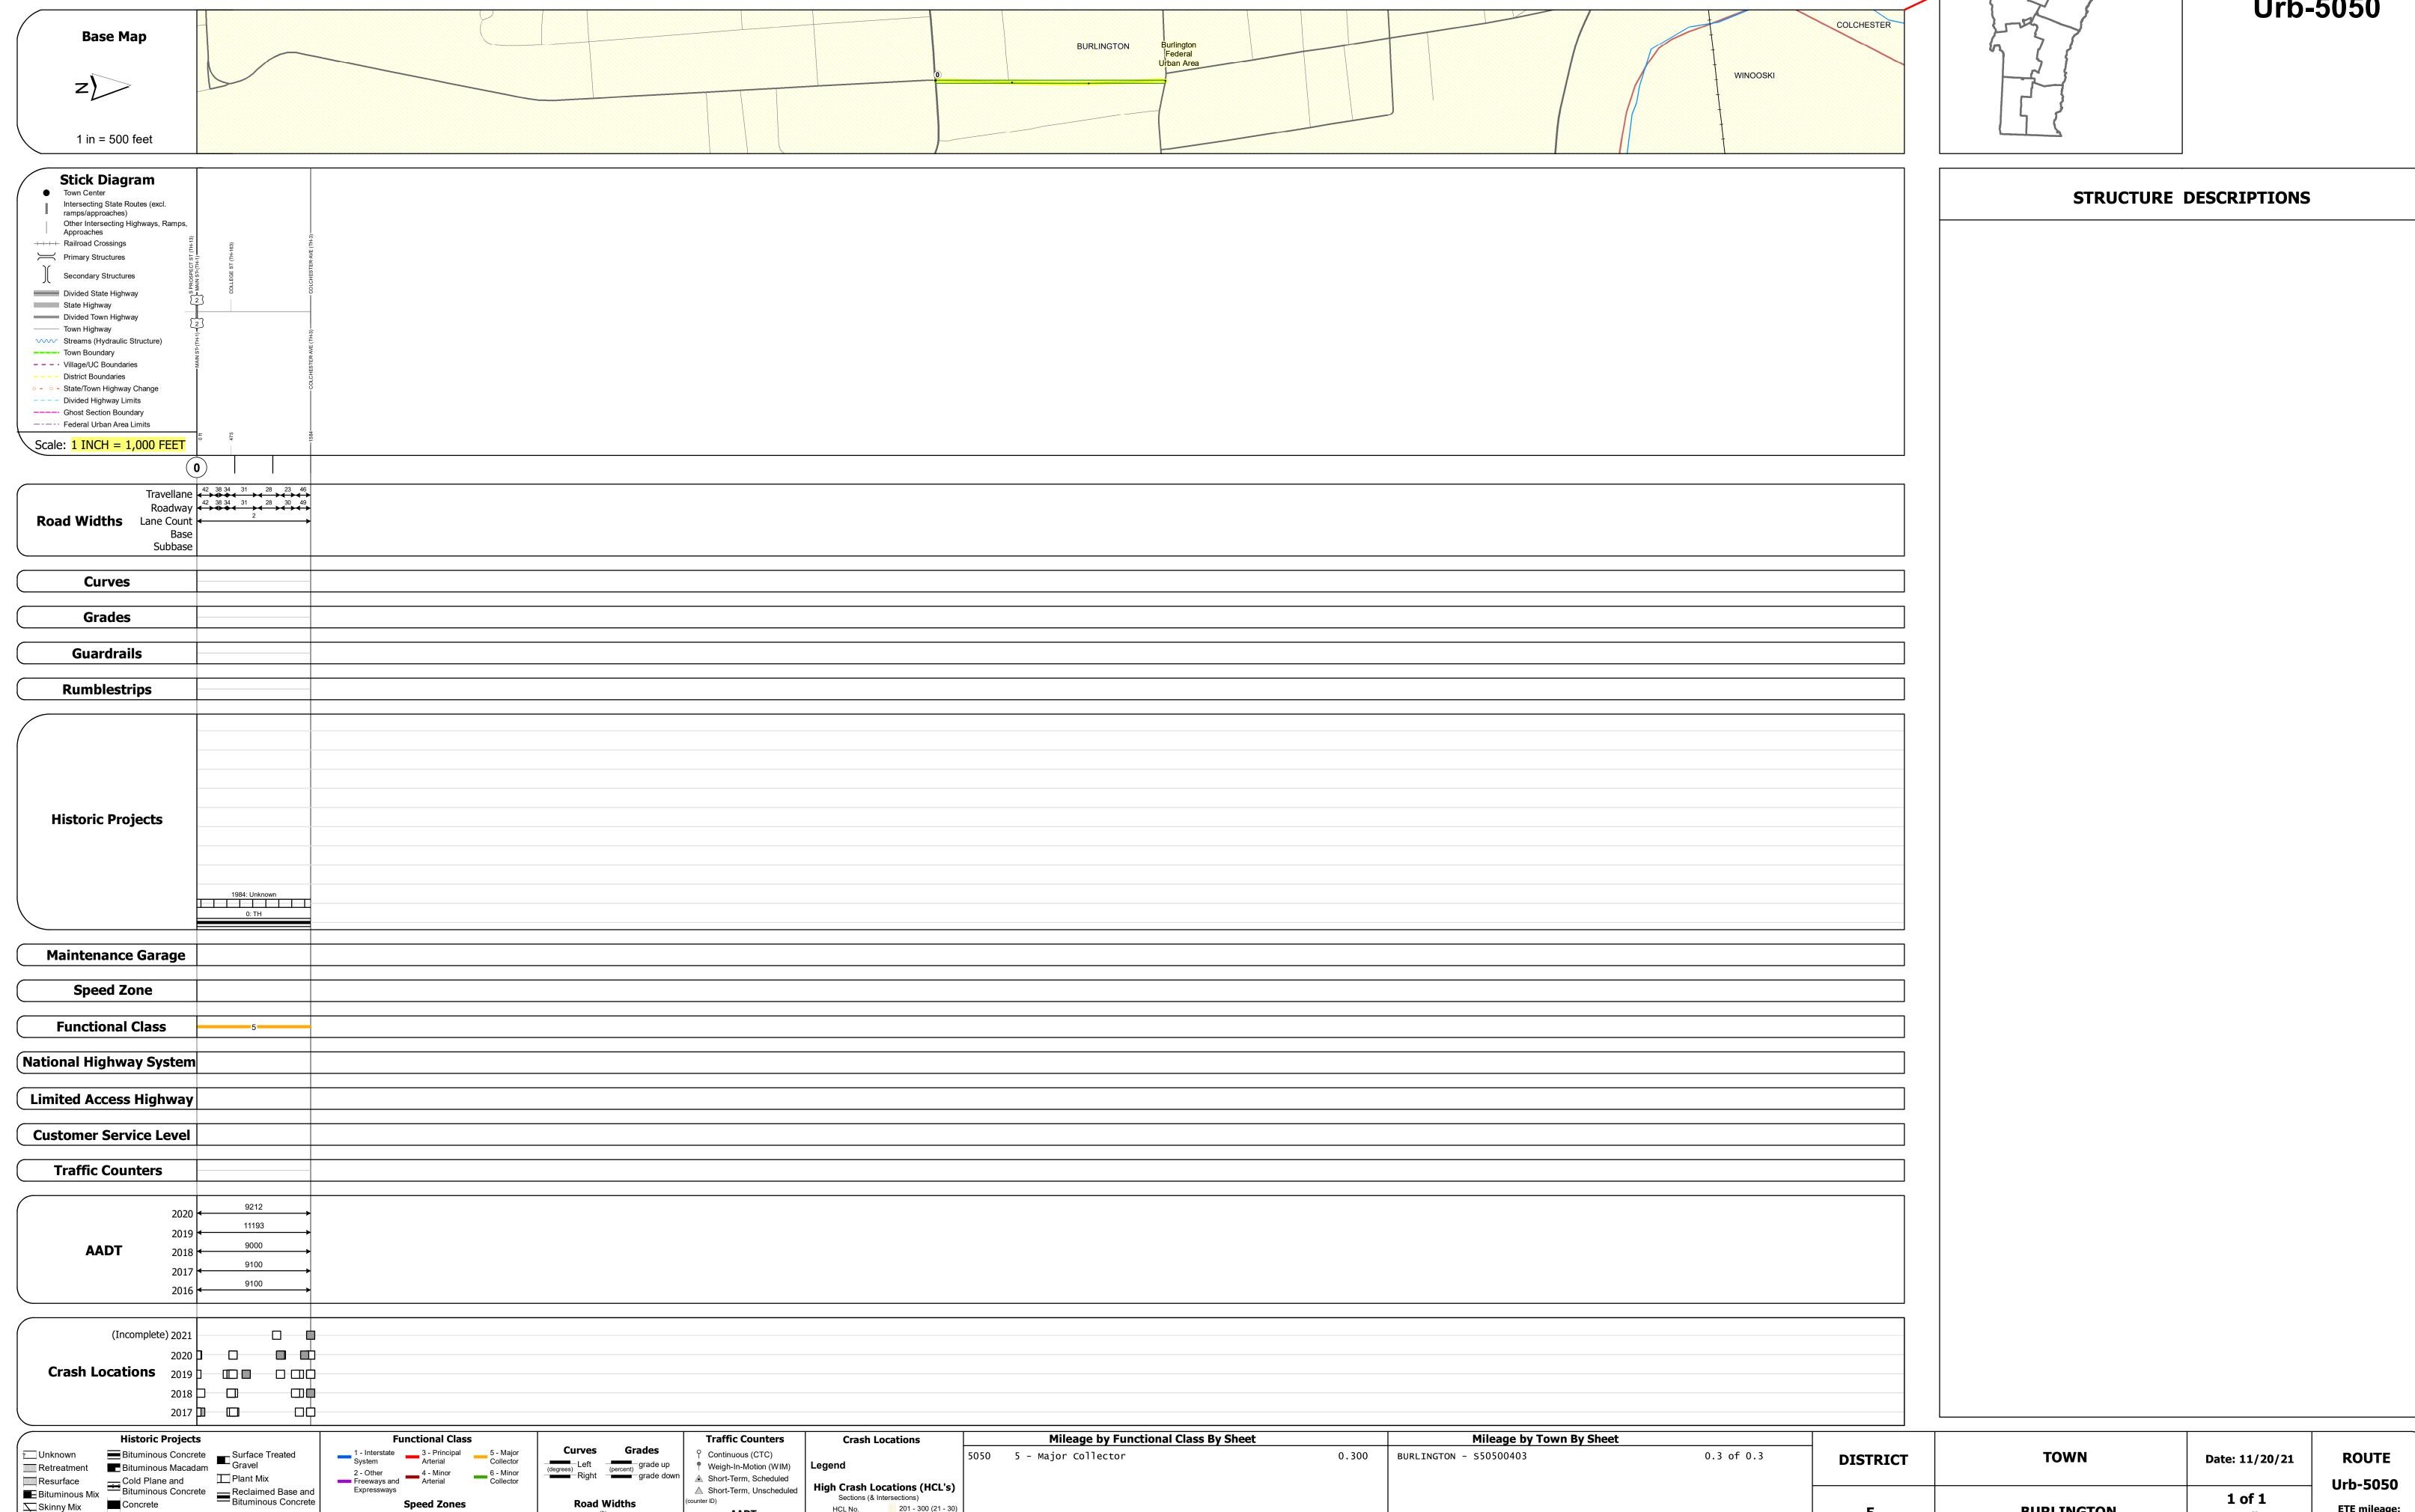

Page Total Mileage: 0.300 mi

Skinny Mix Concrete

△ Short-Term, Unscheduled

201 - 300 (21 - 30

1 - 100 (1 - 10) 301 - 400 (31 - 40)