

Route Log and Progress Chart

DRAFT Please Note: Errors and Omissions May Exist. Contact the VTrans Mapping Section with questions or concerns.

DISTRICT TOWN ROUTE Urb-5104 WINOOSKI

Page Total Mileage: 0.41 mi



Urb-5104

1 of 1


TWN mileage:

0.0 to 0.41

WINOOSKI

ETE mileage:

0.0 to 0.41

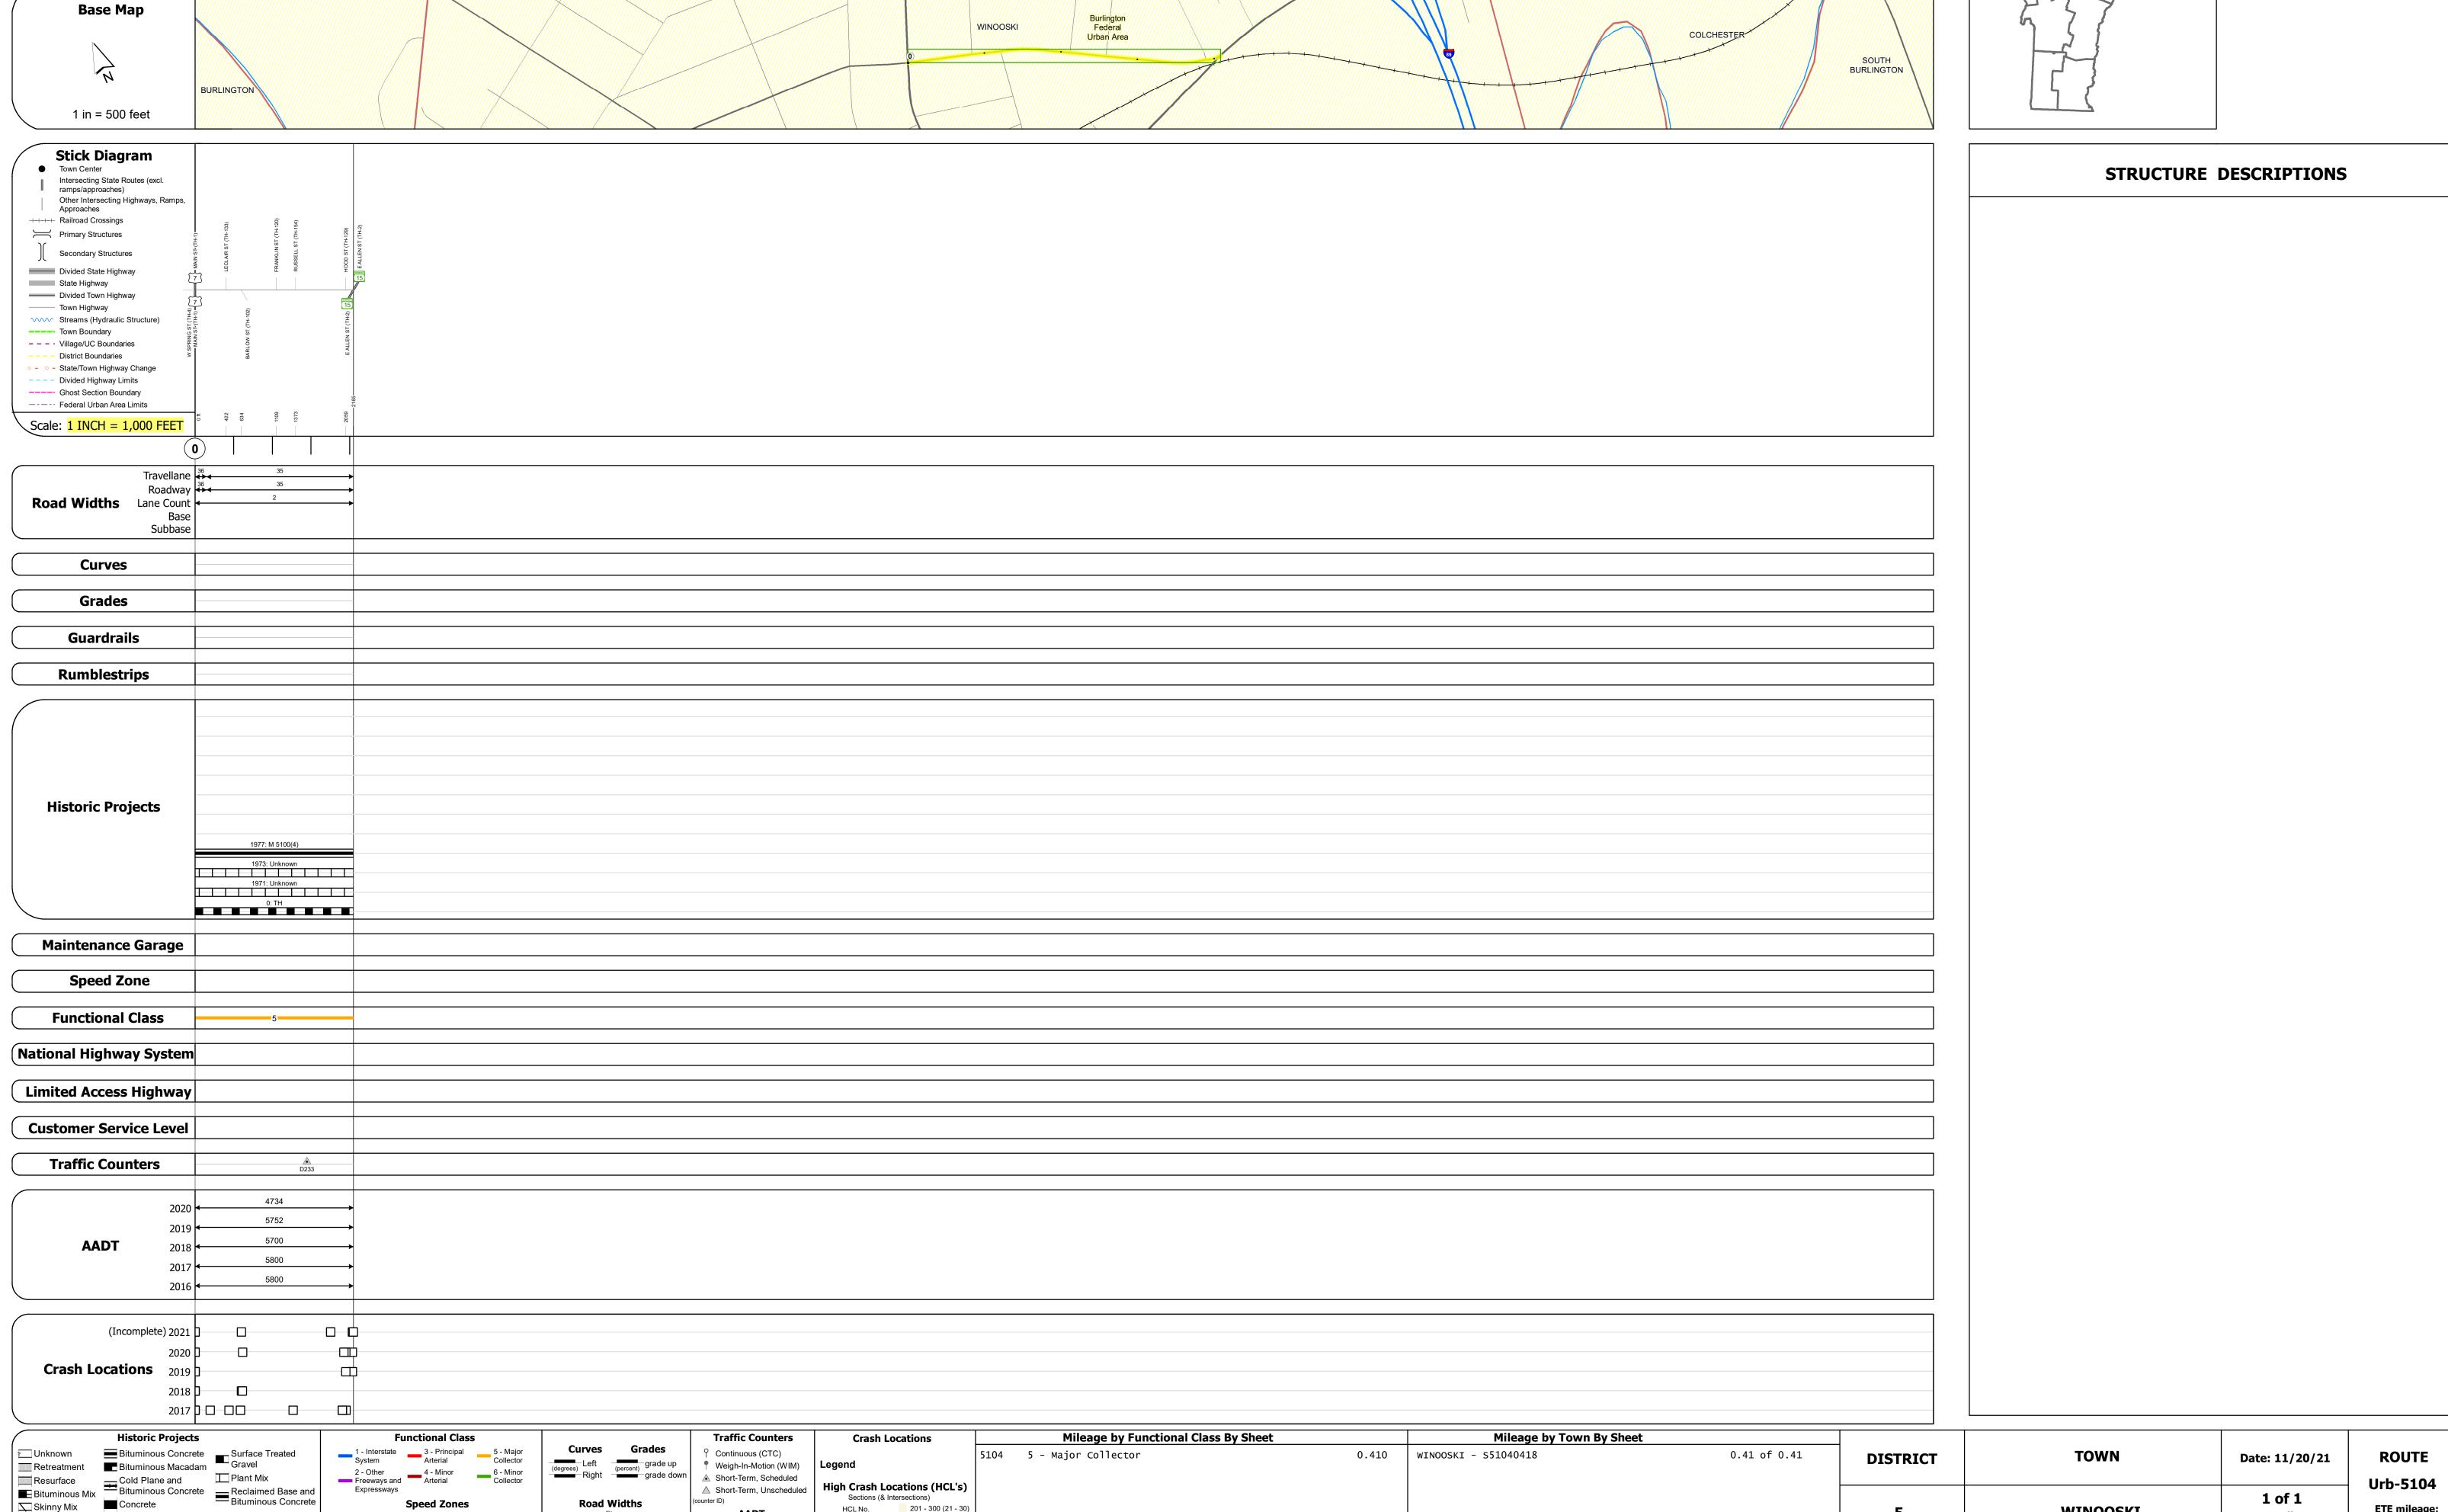

Page Total Mileage: 0.410 mi

Skinny Mix Concrete

Bituminous Seal Gravel

△ Short-Term, Unscheduled

Sections (& Intersections)

1 - 100 (1 - 10) 301 - 400 (31 - 40)

201 - 300 (21 - 30