



DISTRICT	TOWN	ROUTE
5	SOUTH BURLINGTON	Urb-5220

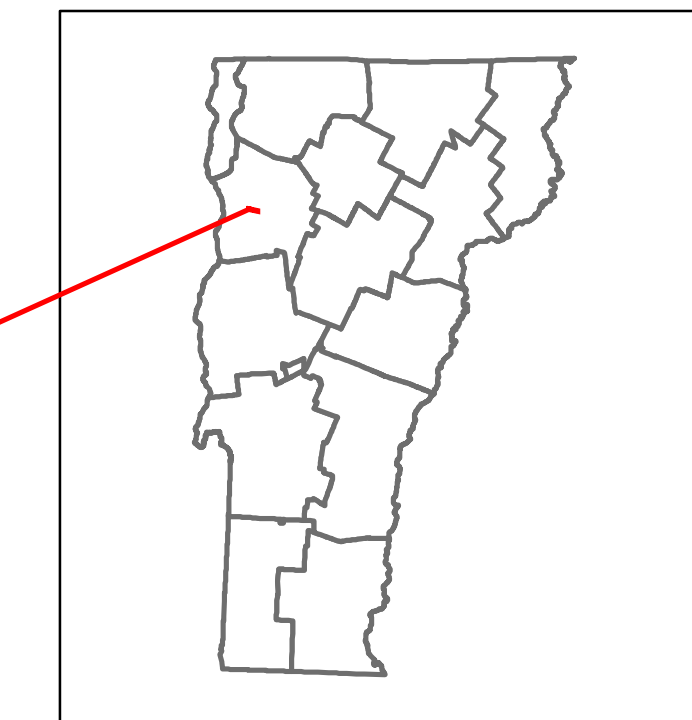

Urb-5220

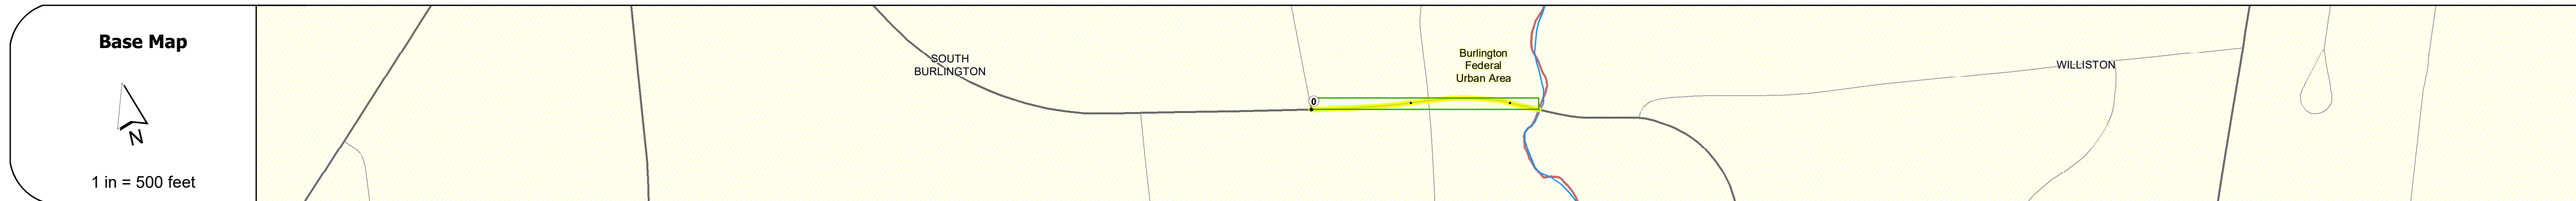

Stick Diagram

- Town Center
- Intersecting State Routes (excl. ramps/approaches)
- Other Intersecting Highways, Ramps, Approaches
- Railroad Crossings
- Primary Structures
- Secondary Structures
- Divided State Highway
- State Highway
- Divided Town Highway
- Town Highway
- Streams (Hydraulic Structure)
- Town Boundary
- Village/UC Boundaries
- District Boundaries
- State/Town Highway Change
- Divided Highway Limits
- Ghost Section Boundary
- Federal Urban Area Limits

Scale: **1 INCH = 1,000 FEET**

STRUCTURE DESCRIPTIONS

--

Road Widths

Travellane	22' -> 31' -> 25' -> 24'
Roadway	25' -> 30' -> 25'
Lane Count	2
Base	4" Plant Mix
Subbase	15" Crushed Stone

Curves

	6
--	---

Grades

--

Guardrails

--

Rumblestrips

--

Historic Projects

	1998: BRM 5500/2/5
	0 TH

Maintenance Garage

--

Speed Zone

--

Functional Class

	4
--	---

National Highway System

--

Limited Access Highway

--

Customer Service Level

--

Traffic Counters

	D412
--	------

AADT

2020	6011
2019	7304
2018	7300
2017	7400
2016	7400

Crash Locations

(Incomplete) 2021	<input type="checkbox"/>
2020	<input type="checkbox"/>
2019	<input type="checkbox"/>
2018	<input type="checkbox"/>
2017	<input type="checkbox"/>

<p>Historic Projects</p> <ul style="list-style-type: none"> Unknown Retreatment Resurface Bituminous Mix Skiny Mix Bituminous Seal 	<p>Functional Class</p> <ul style="list-style-type: none"> 1 - Interstate System 2 - Other Freeways and Expressways 3 - Principal Arterial 4 - Minor Arterial 5 - Major Collector 6 - Minor Collector 	<p>Curves</p> <ul style="list-style-type: none"> Left (degrees) Right (degrees) 	<p>Grades</p> <ul style="list-style-type: none"> grade up (percent) grade down (percent) 	<p>Traffic Counters</p> <ul style="list-style-type: none"> Continuous (CTC) Weight-In-Motion (WIM) Short-Term, Scheduled (counter ID) Short-Term, Unscheduled (counter ID) 	<p>Crash Locations</p> <p>High Crash Locations (HCL's)</p> <p>Sections (& Intersections)</p> <ul style="list-style-type: none"> 1 - 100 (1 - 10) 101 - 200 (11 - 20) 201 - 300 (21 - 30) 301 - 400 (31 - 40) 401 - 800 (41 - 113) 	<p>Mileage by Functional Class By Sheet</p> <p>5220 4 - minor Arterial 0.230</p>	<p>Mileage by Town By Sheet</p> <p>SOUTH BURLINGTON - 552200414 0.23 of 0.23</p>	<p>DISTRICT</p> <p>5</p>	<p>TOWN</p> <p>SOUTH BURLINGTON</p>	<p>Date: 11/20/21</p>	<p>ROUTE</p> <p>Urb-5220</p>
						<p>Speed Zones</p> <p>15 20 25 30 35 40 45 50 55 60 65</p>		<p>Road Widths</p> <p>(ft)</p>	<p>AADT</p> <p>(AADT)</p>	<p>Page Total Mileage: 0.230 mi</p>	<p>Page Total Mileage: 0.23 mi</p>