## **Route Log and Progress Chart**

**DRAFT** Please Note: Errors and Omissions May Exist. Contact the VTrans Mapping Section with questions or concerns.

**DISTRICT TOWN ROUTE WILLISTON** Urb-5510

Page Total Mileage: 4.85 mi



1 of 1


TWN mileage:

0.0 to 4.85

**WILLISTON** 

ETE mileage:

0.0 to 4.85

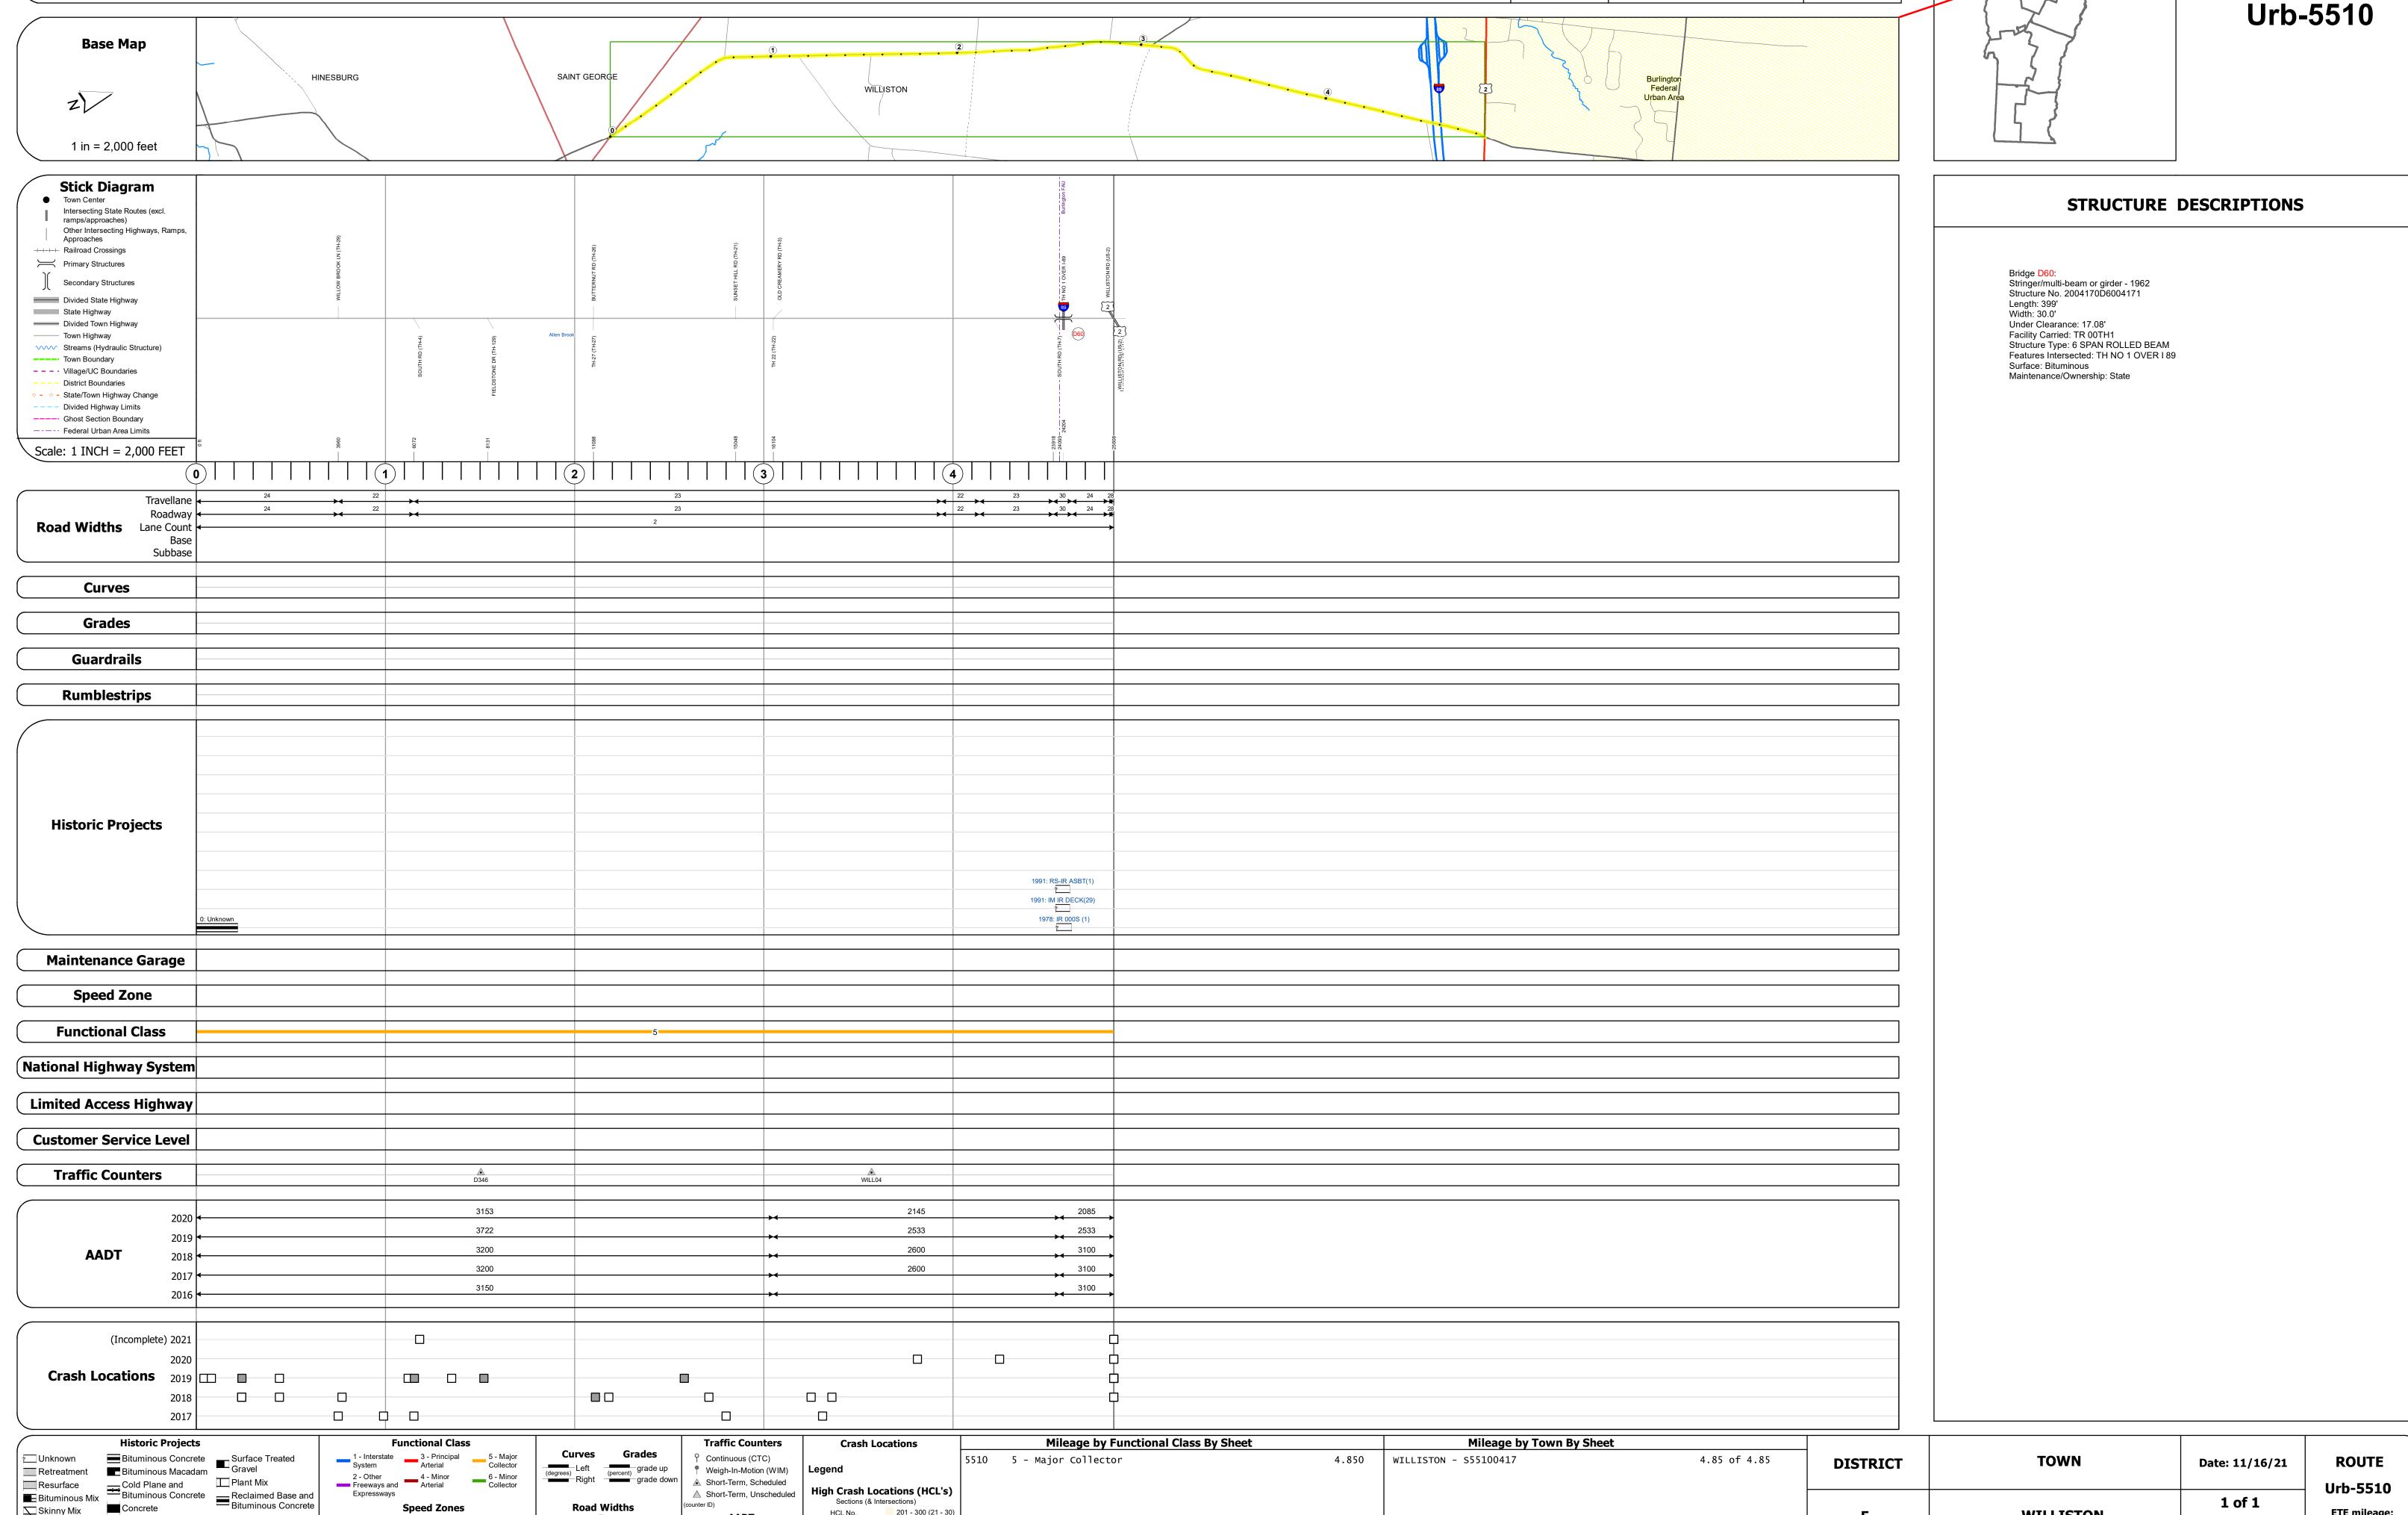

Page Total Mileage: 4.850 mi

201 - 300 (21 - 30<sup>)</sup>

1 - 100 (1 - 10) 301 - 400 (31 - 40)

Skinny Mix Concrete

ःः Bituminous Seal **L** Gravel