

## **Route Log and Progress Chart**

**DRAFT** Please Note: Errors and Omissions May Exist. Contact the VTrans Mapping Section with questions or concerns.


**DISTRICT TOWN ROUTE** COLCHESTER **Urb-5605** 

Page Total Mileage: 1.3 mi



TWN mileage:

0.0 to 1.3

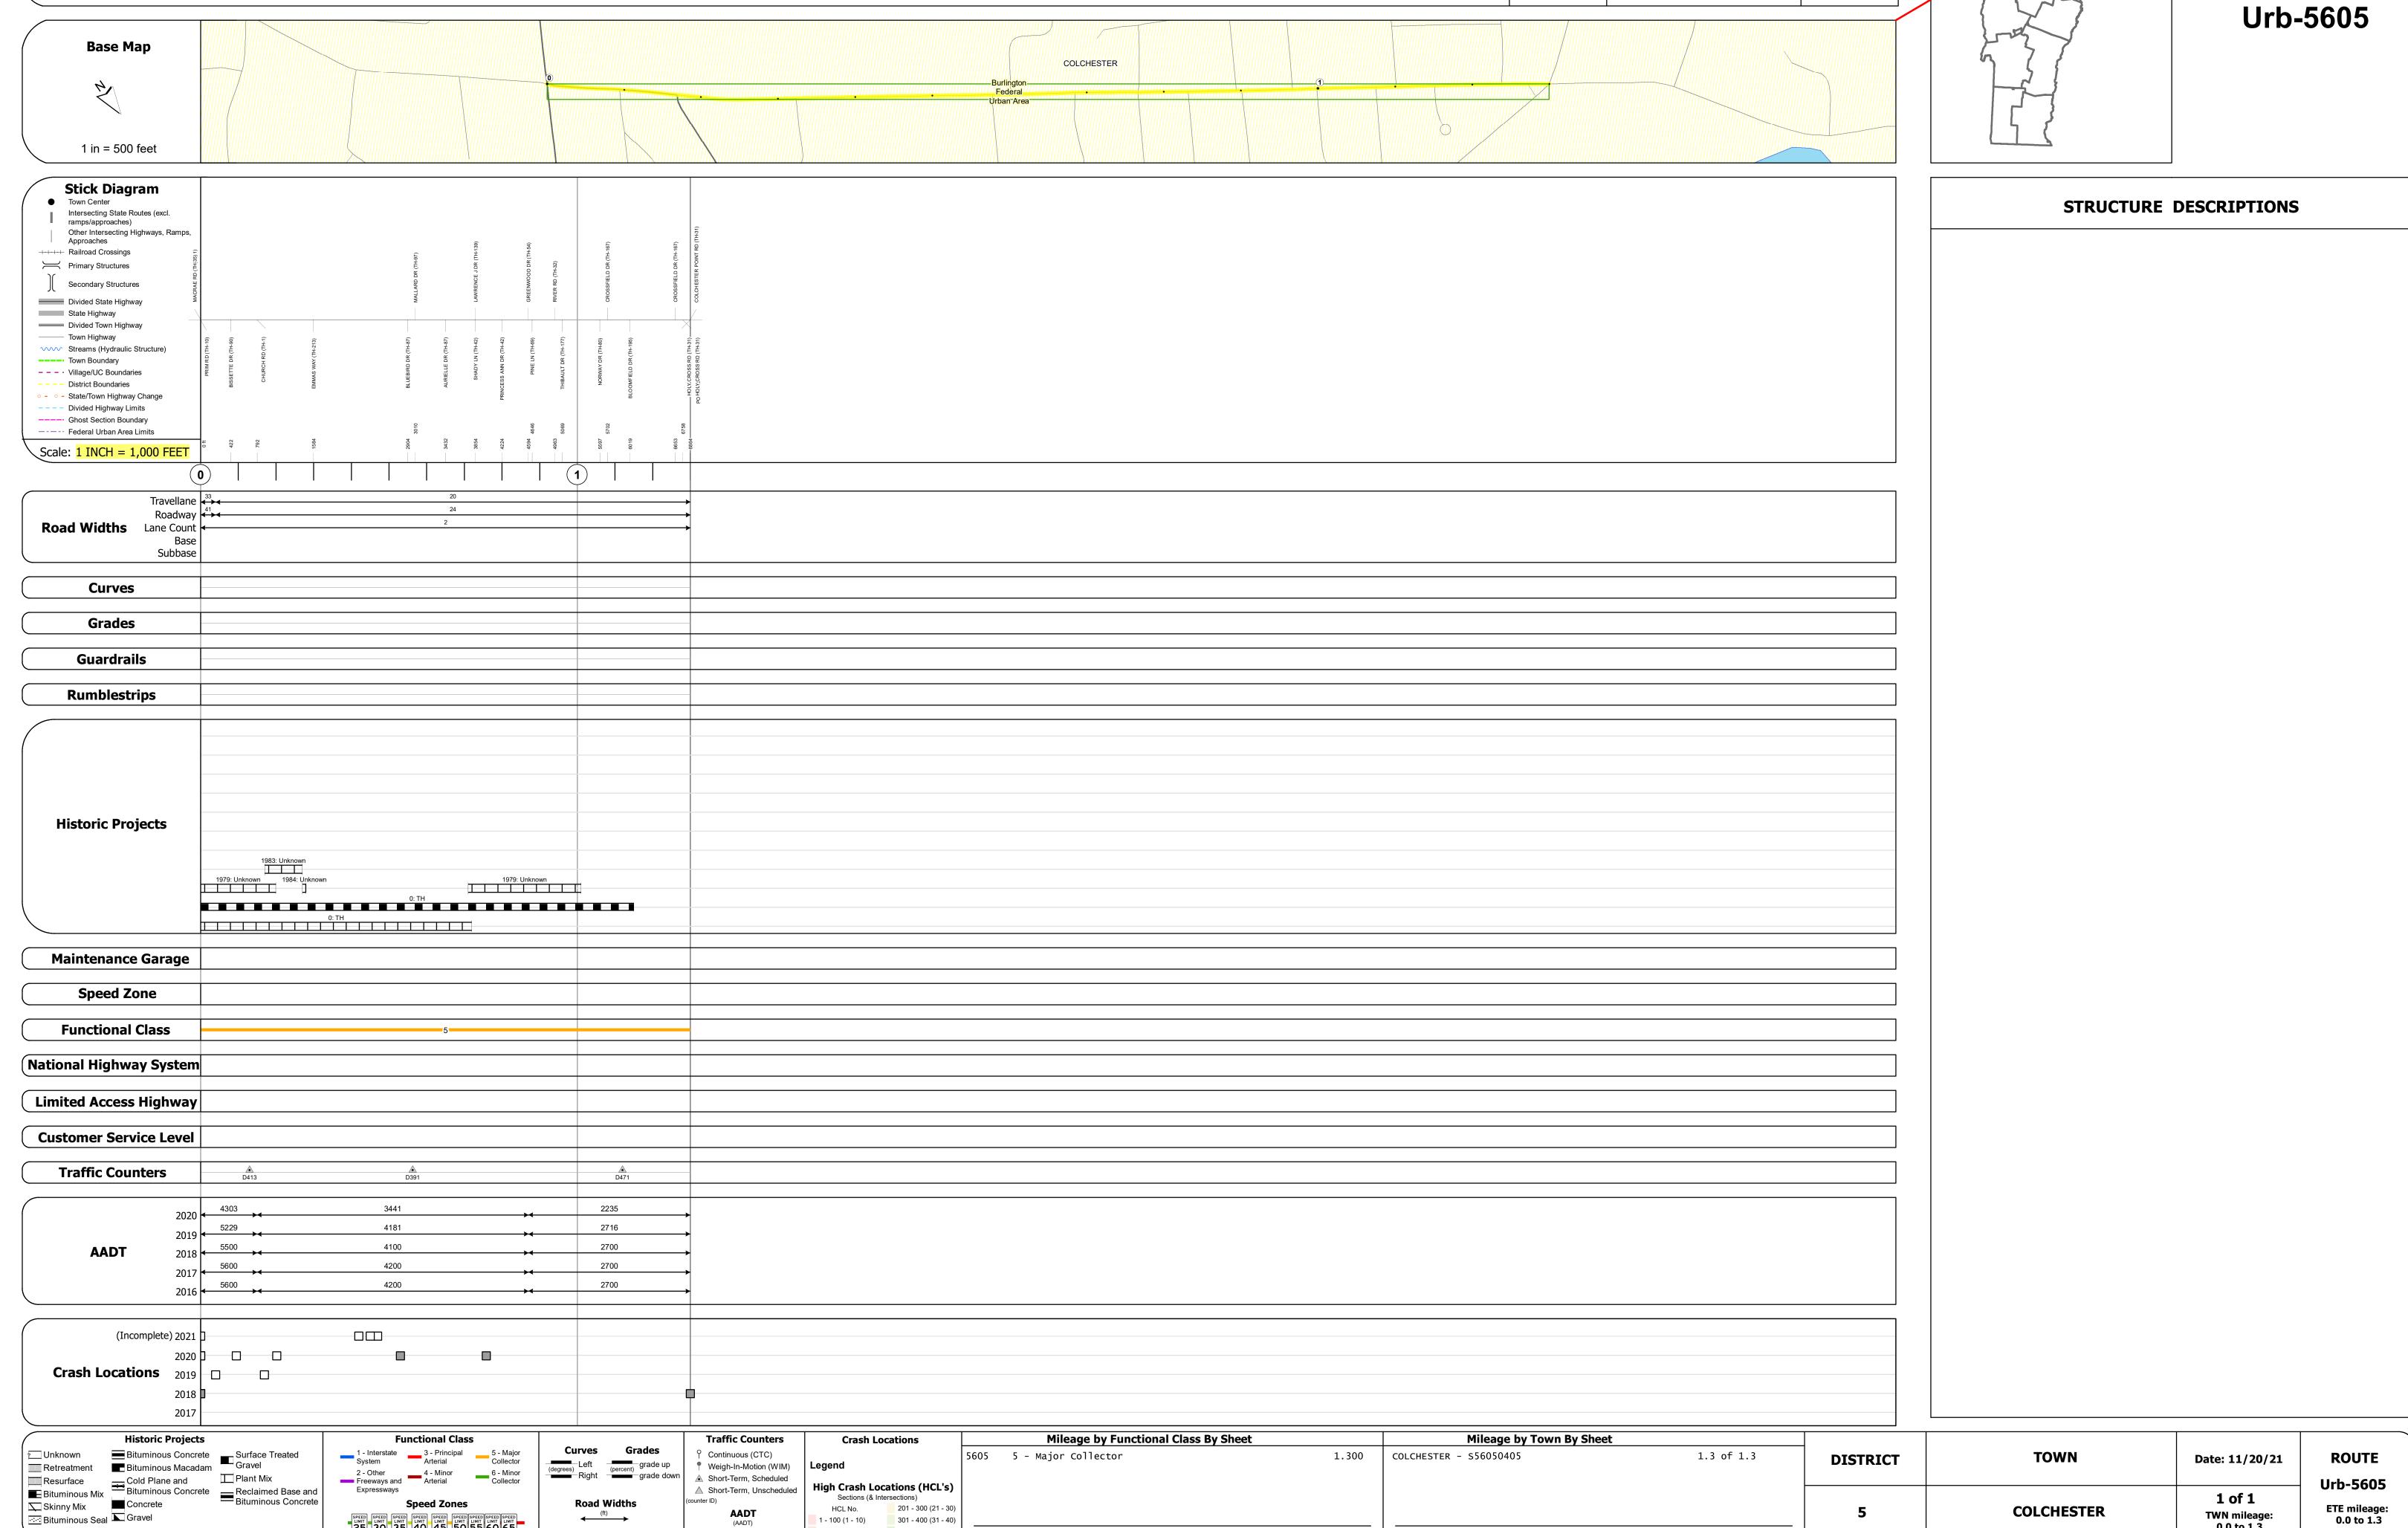

Page Total Mileage: 1.300 mi

1 - 100 (1 - 10) 301 - 400 (31 - 40)

ःः Bituminous Seal **L** Gravel