



DISTRICT	TOWN	ROUTE
5	MILTON	Urb-5802

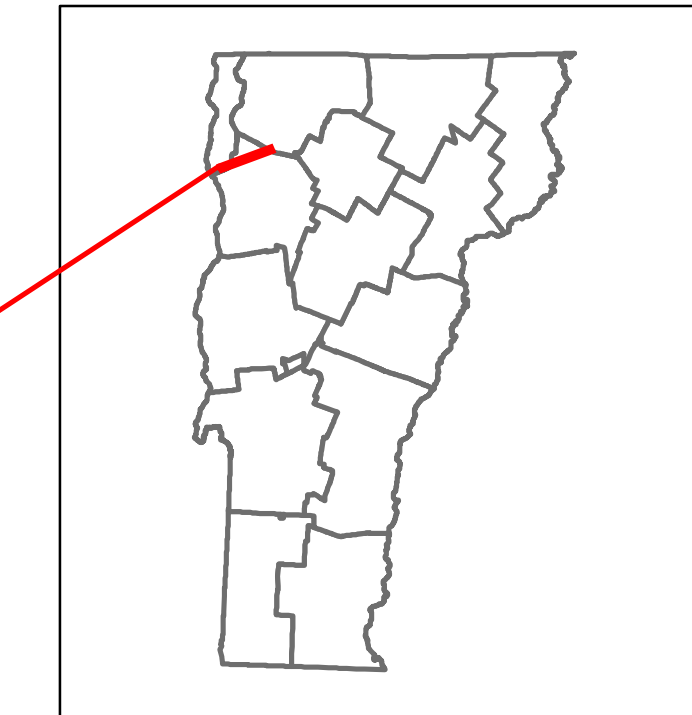

Urb-5802

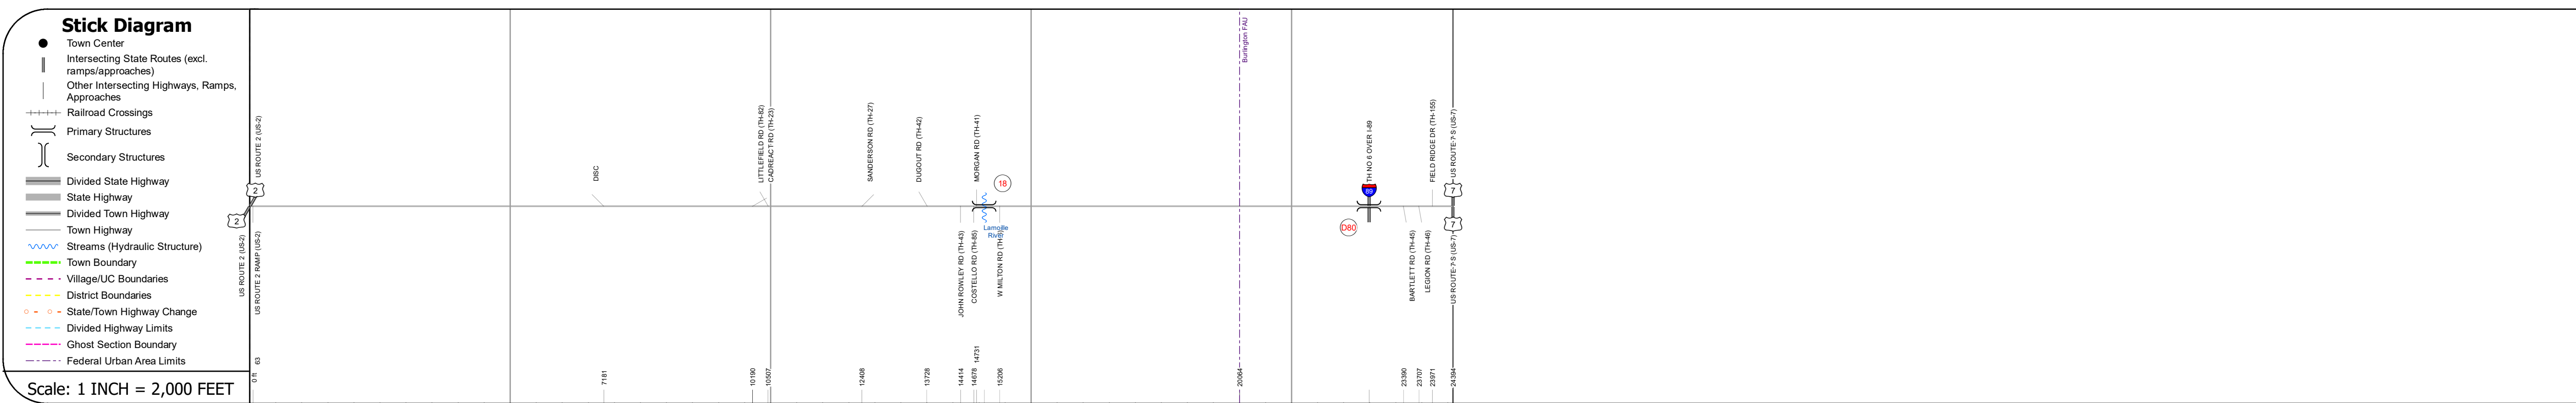

STRUCTURE DESCRIPTIONS

Bridge 18:
Stringer/multi-beam or girder - 1997
Structure No. 100410001804101
Length: 366'
Width: 26.7'
Facility Carried: C2007
Structure Type: 2-SP CONT WELD GRD.
Features Intersected: LAMOILLE RIVER
Surface: Bituminous
Maintenance/Ownership: Town

Bridge D00:
Stringer/multi-beam or girder - 1967
Structure No. 2004100D8004101
Length: 226'
Width: 24.0'
Under Clearance: 16.25'
Facility Carried: TR 00TH6
Structure Type: 2 SP CONT PLT GIRDER
Features Intersected: TH NO 6 OVER 189
Surface: Bituminous
Maintenance/Ownership: State

Road Widths	Travellane	22	22	26	24	22
	Roadway	22	22	26	24	22
	Lane Count					
	Base					
	Subbase					

Curves	4
---------------	---

Grades	
---------------	--

Guardrails	
-------------------	--

Rumblestrips	
---------------------	--

Historic Projects	1983 Unknown	0 Unknown			
--------------------------	--------------	-----------	--	--	--

Maintenance Garage	
---------------------------	--

Speed Zone	
-------------------	--

Functional Class	5
-------------------------	---

National Highway System	
--------------------------------	--

Limited Access Highway	
-------------------------------	--

Customer Service Level	
-------------------------------	--

Traffic Counters	D287
-------------------------	------

AADT	2020	1045	1406	1766	1716
	2019	1234	1660	2085	2085
	2018	1200	1800	2300	2300
	2017	1200	1800	2300	2300
	2016	1175			

Crash Locations	2021 (Incomplete)	HCL			
	2020	No. 695			
	2019				
	2018				
	2017				

Historic Projects Unknown, Retreatment, Resurface, Bituminous Mix, Skiny Mix, Bituminous Seal, Surface Treated Gravel, Plant Mix, Reclaimed Base and Bituminous Concrete	Functional Class 1- Interstate System, 2- Other Freeways and Expressways, 3- Principal Arterial, 4- Minor Arterial, 5- Major Collector, 6- Minor Collector	Curves Left, Right, Grades (Left, Right)	Traffic Counters Continuous (CTC), Weigh-In-Motion (WIM), Short-Term, Scheduled, Short-Term, Unscheduled	Crash Locations High Crash Locations (HCL's)	Mileage by Functional Class By Sheet 5802 5 - Major collector 4.620	Mileage by Town By Sheet MILTON - S58020410 4.62 of 4.62	DISTRICT 5	TOWN MILTON	Date: 11/16/21	ROUTE Urb-5802
Page Total Mileage: 4.620 mi						Page Total Mileage: 4.62 mi				