

## **Route Log and Progress Chart**

**DRAFT** Please Note: Errors and Omissions May Exist. Contact the VTrans Mapping Section with questions or concerns.

**DISTRICT TOWN ROUTE MIDDLEBURY** Urb-5926

Page Total Mileage: 0.96 mi



**Urb-5926** 

1 of 1


TWN mileage:

0.0 to 0.96

**MIDDLEBURY** 

ETE mileage:

0.0 to 0.96

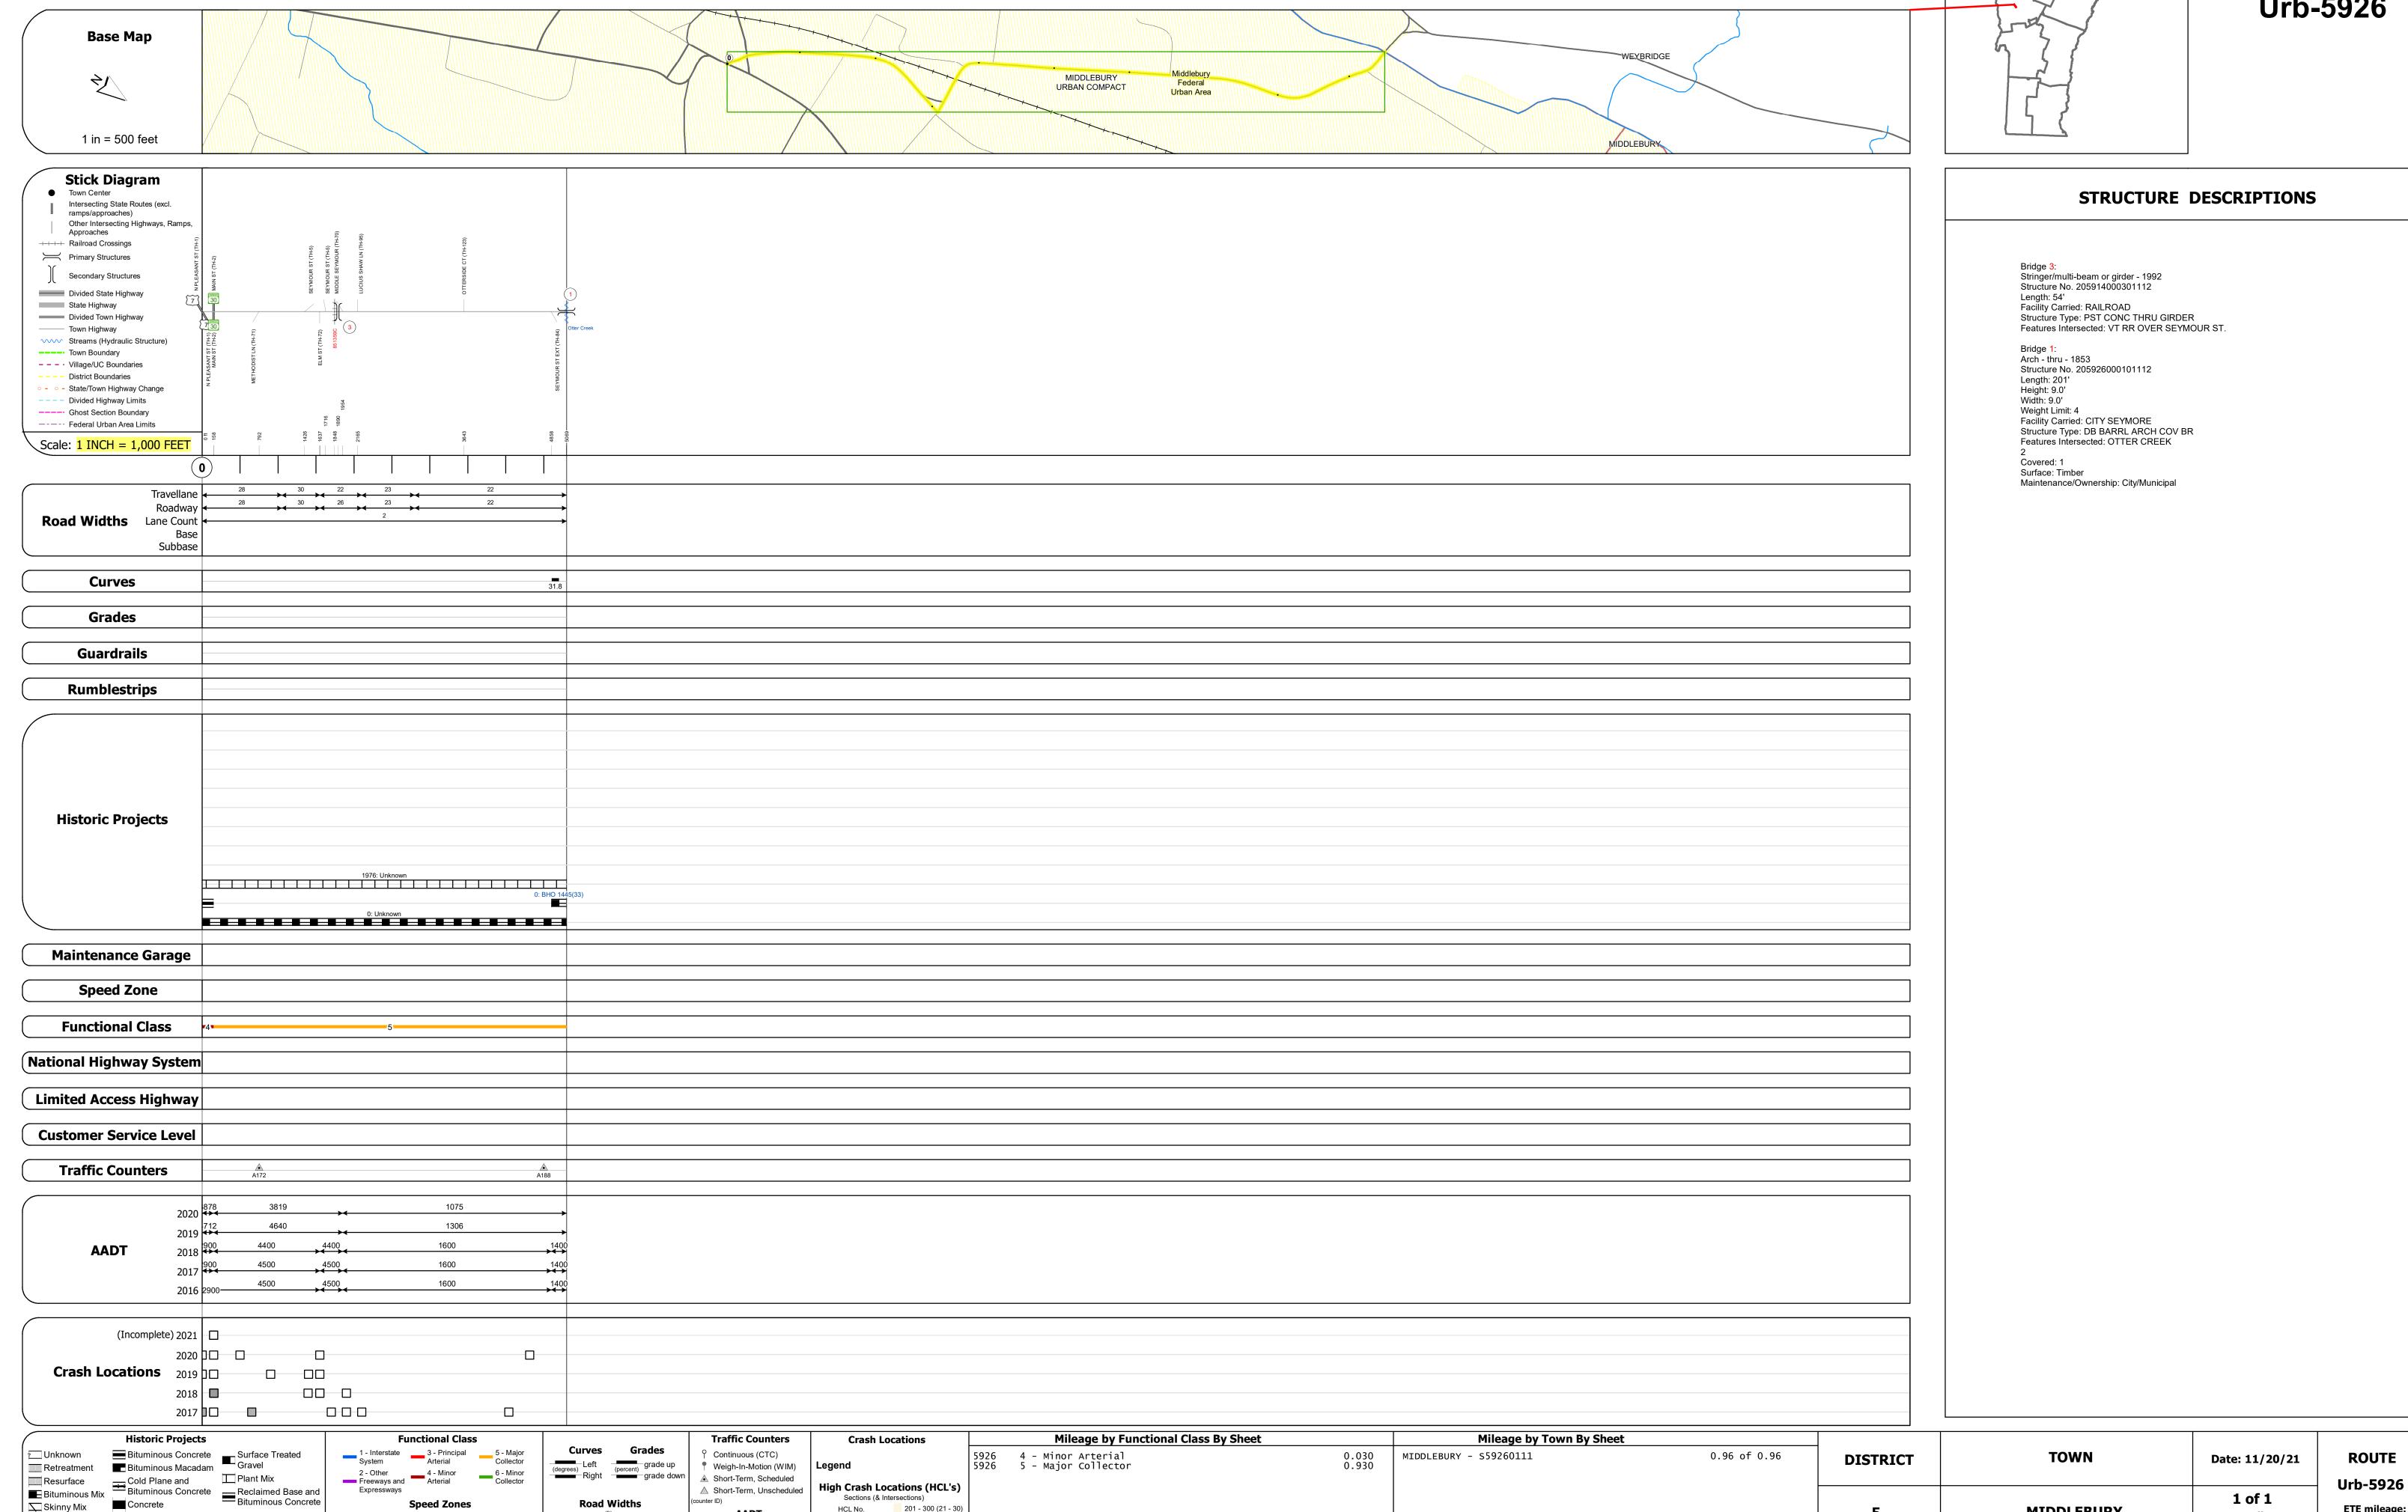

Page Total Mileage: 0.960 mi

Skinny Mix Concrete

Bituminous Seal **胚** Gravel

△ Short-Term, Unscheduled

201 - 300 (21 - 30

1 - 100 (1 - 10) 301 - 400 (31 - 40)