

Base Map


Route Log and Progress Chart

DRAFT Please Note: Errors and Omissions May Exist. Contact the VTrans Mapping Section with questions or concerns.

DISTRICT TOWN ROUTE SAINT JOHNSBURY US-2





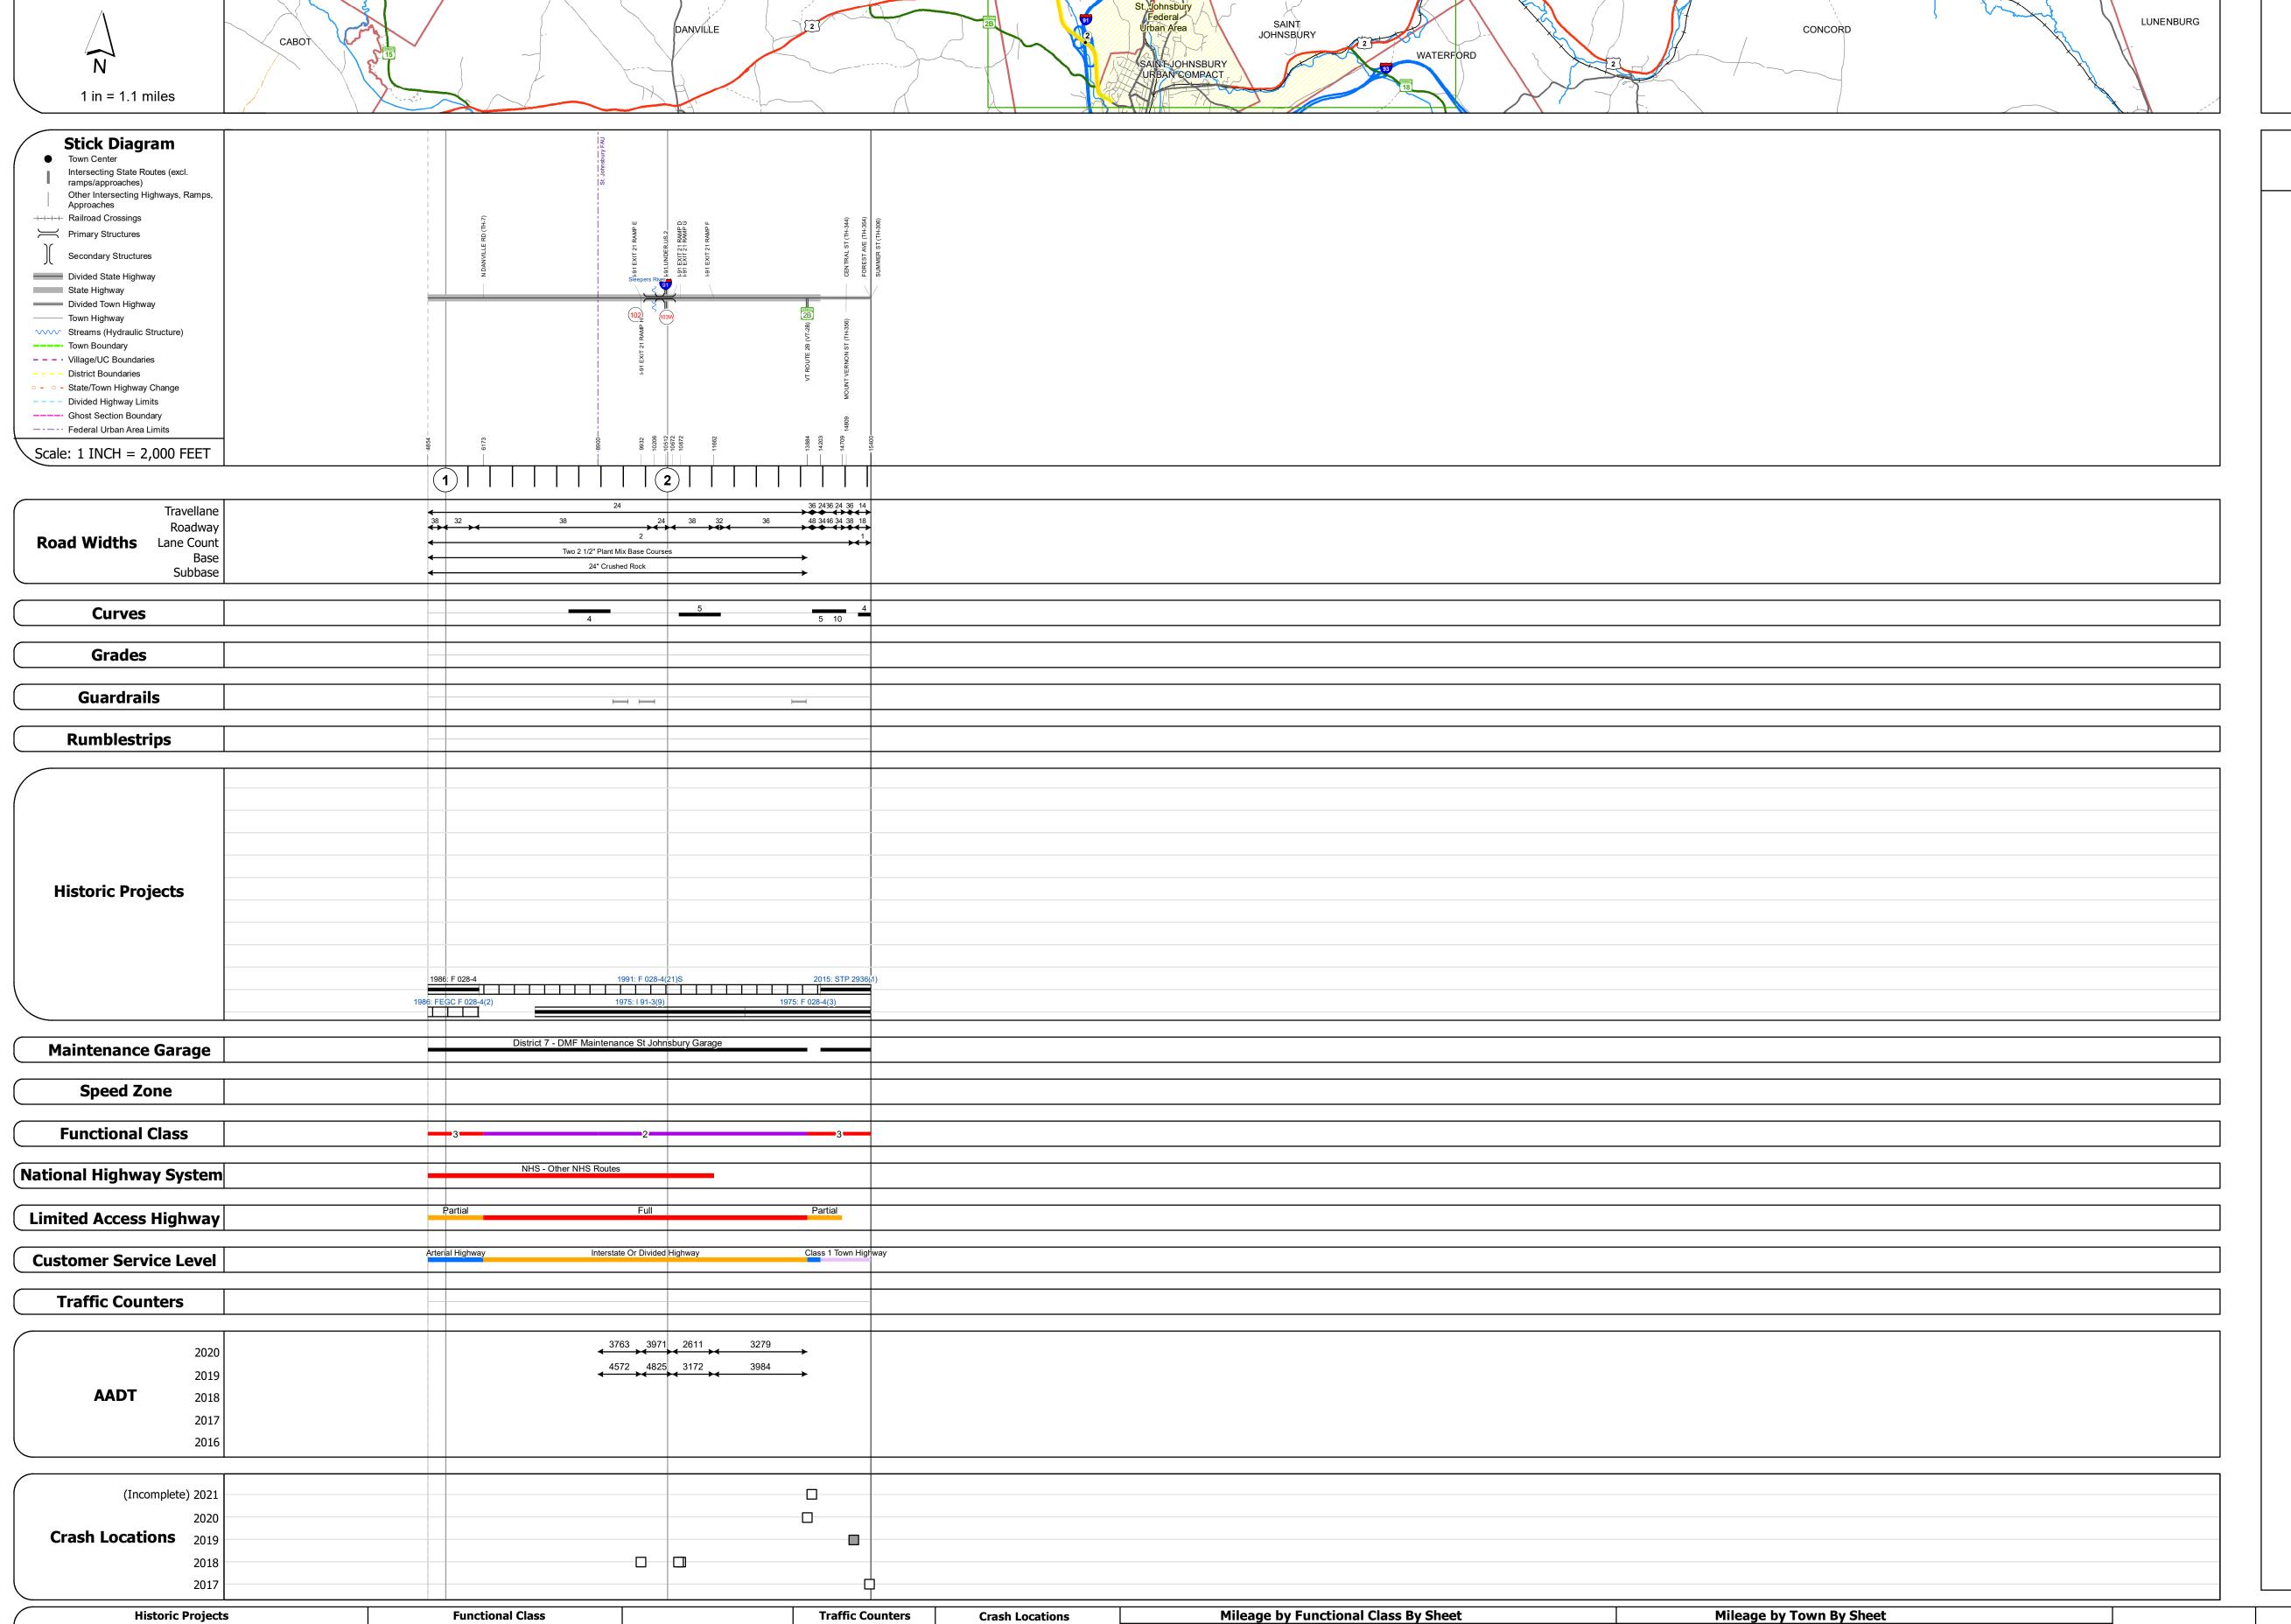

028-3 2 - Other Freeways and Expressways 028-3 3 - Other Principal Arterial

STRUCTURE DESCRIPTIONS	i I
STRUCTURE DESCRIPTIONS E. 1075 Io. 200028010203112 Tried: US 02 ML Type: TWIN CELL RC BOX Intersected: SLEEPER RIVER Type: Twin Cell RC Box Type	
rrance: 17.08' rried: US 02 W ML ype: 2 SP CONT WLD PL GIR ttersected: I 91 UNDER US 2 tuminous	

TOWN

1.998 of 1.998

Page Total Mileage: 1.998 mi

DISTRICT

SAINT JOHNSBURY - U002-0311W

Page Total Mileage: 1.998 mi

Continuous (CTC)

▲ Short-Term, Scheduled

Weigh-In-Motion (WIM)

△ Short-Term, Unscheduled

High Crash Locations (HCL's)

1 - 100 (1 - 10) 301 - 400 (31 - 40)

201 - 300 (21 - 30)

Left (degrees) Right grade up

1 - Interstate 3 - Principal Arterial 2 - Other 4 - Minor

2 - Other 4 - Minor Arterial

Bituminous Concrete
Bituminous Macadam

Surface Treated
Gravel

Resurface
Bituminous Mix

Cold Plane and
Bituminous Concrete

Bituminous Concrete

Bituminous Concrete

Bituminous Concrete

Retreatment Bituminous Macadam

Skinny Mix Concrete