

Route Log and Progress Chart

Please Note: Errors and Omissions May Exist. Contact the VTrans Mapping Section with questions or concerns.

Page Total Mileage: 4.414 mi


DRAFT

DISTRICT TOWN ROUTE MONTPELIER US-2

Page Total Mileage: 4.414 mi





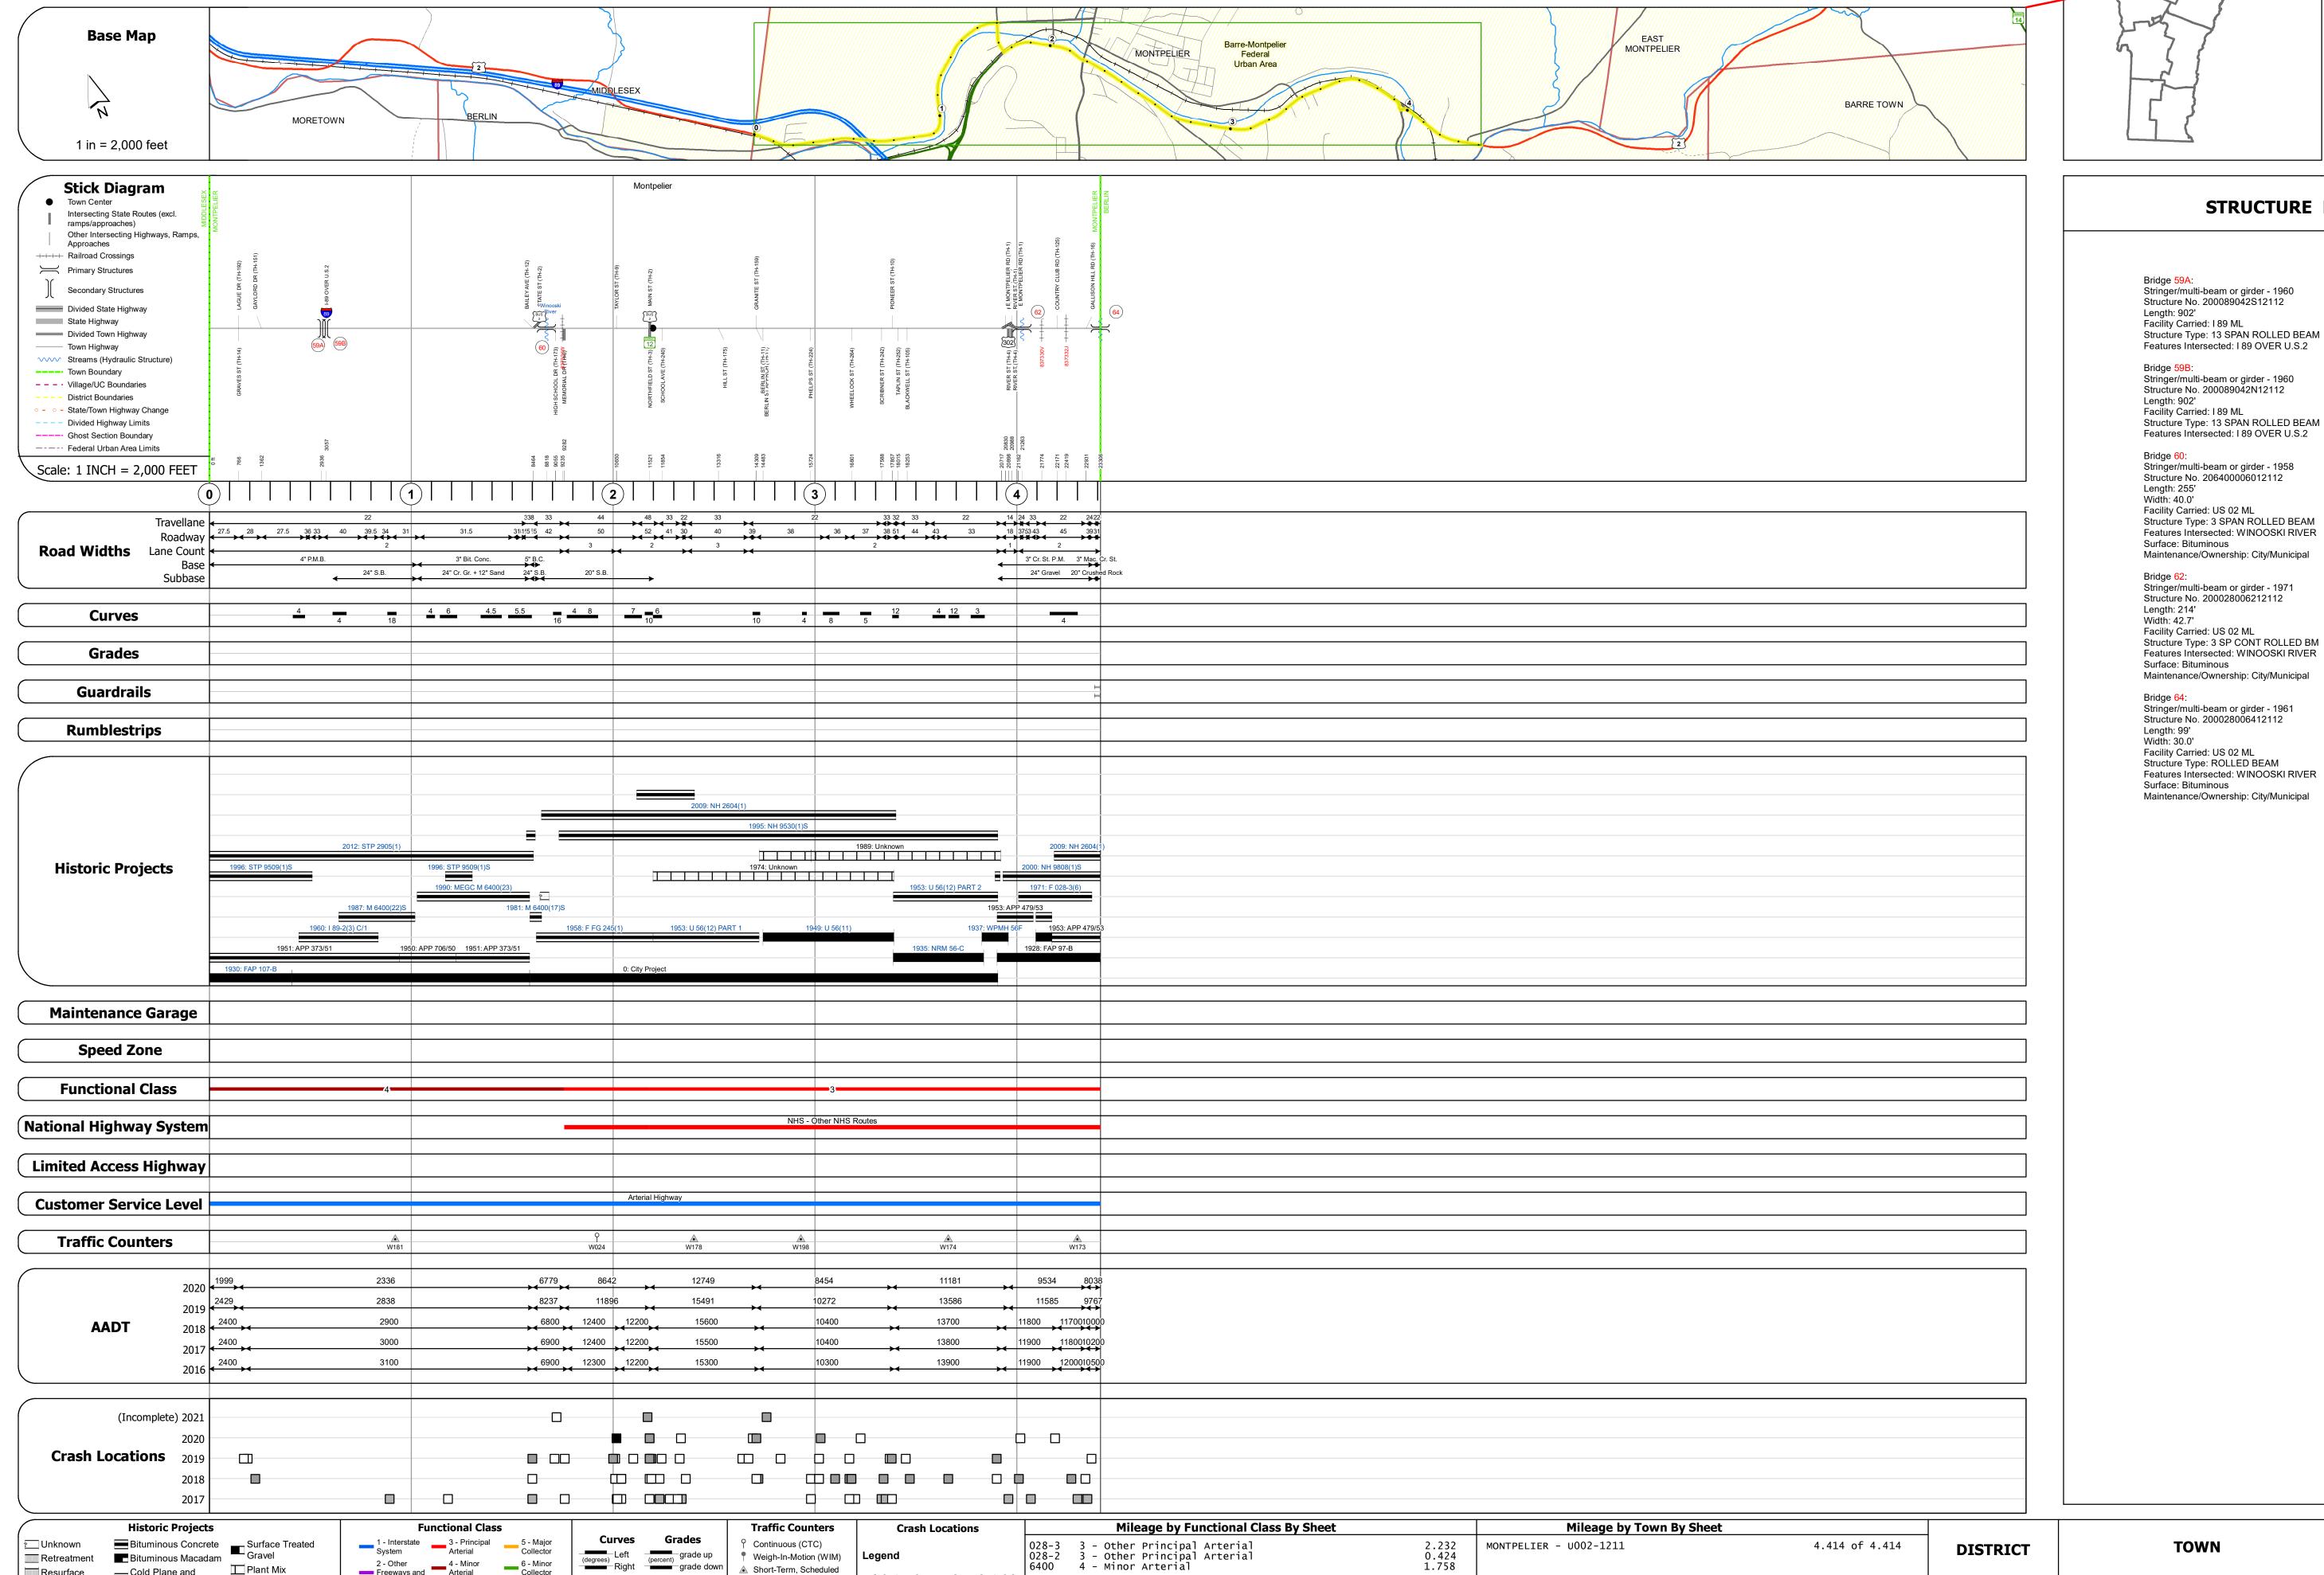

Bridge <mark>64</mark>: Stringer/multi-beam or girder - 1961 Structure No. 200028006412112 Facility Carried: US 02 ML Structure Type: ROLLED BEAM Features Intersected: WINOOSKI RIVER Surface: Bituminous Maintenance/Ownership: City/Municipal

2 - Other 4 - Minor Freeways and Arterial

Retreatment Bituminous Macadam

Bituminous Mix

Skinny Mix Concrete

Bituminous Seal Gravel

Cold Plane and

Bituminous Concrete

Concrete

Concrete

Concrete

Collector

Left (percent) grade up (percent) grade dow

Weigh-In-Motion (WIM)

△ Short-Term, Unscheduled

High Crash Locations (HCL's)

1 - 100 (1 - 10) 301 - 400 (31 - 40)

201 - 300 (21 - 30

Sections (& Intersections)

▲ Short-Term, Scheduled