





Route Log and Progress Chart

DRAFT

Please Note: Errors and Omissions May Exist.
Contact the VTrans Mapping Section with questions or concerns.

DISTRICT	TOWN	ROUTE
4	HARTLAND	US-4

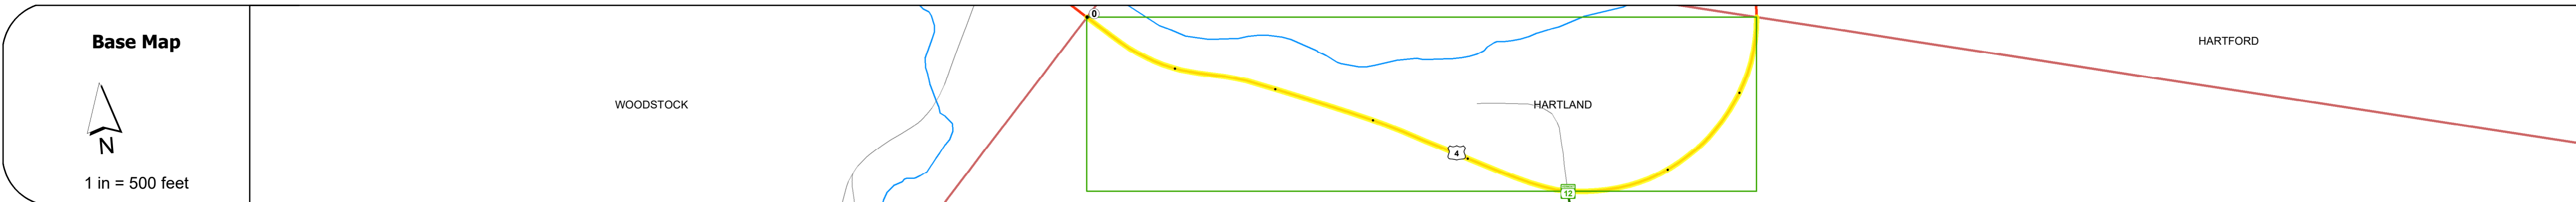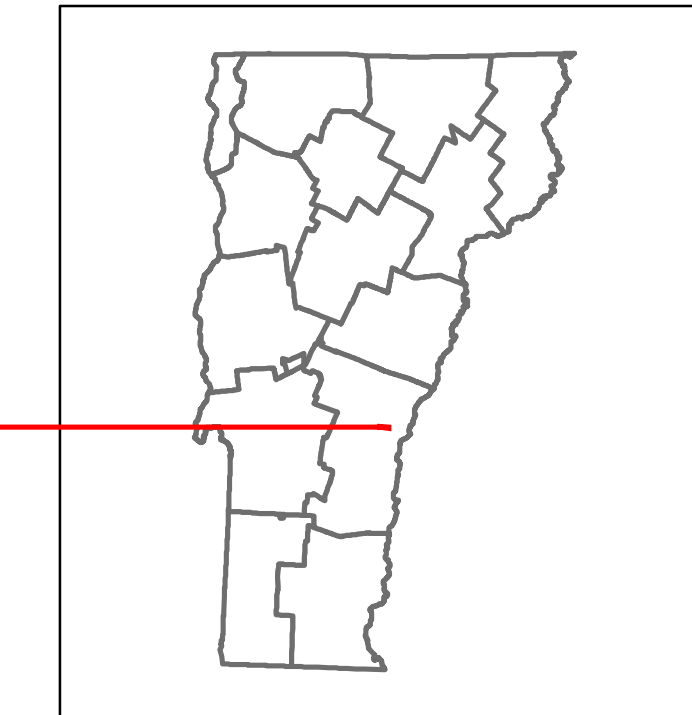

STRUCTURE DESCRIPTIONS

Bridge 57:
Culvert (Arch) - 1932
Structure No. 300020005714091
Length: 12'
Under Clearance: 7.0'
Facility Carried: US4
Structure Type: STONE ARCH
Features Intersected: BROOK
Maintenance: State

Road Widths	<table border="1"> <tr><td>Travellane</td><td>22</td></tr> <tr><td>Roadway</td><td>26</td></tr> <tr><td>Lane Count</td><td>2</td></tr> <tr><td>Base</td><td>12' 8.8"</td></tr> <tr><td>Subbase</td><td></td></tr> </table>	Travellane	22	Roadway	26	Lane Count	2	Base	12' 8.8"	Subbase	
Travellane	22										
Roadway	26										
Lane Count	2										
Base	12' 8.8"										
Subbase											

Curves	<table border="1"> <tr><td>7</td><td>6</td></tr> </table>	7	6
7	6		

Grades	
---------------	--

Guardrails	
-------------------	--

Rumblestrips	
---------------------	--

Historic Projects	<table border="1"> <tr><td>1999: NH 9726/18</td></tr> <tr><td>1991: PMA 9230</td></tr> <tr><td>1984: HMA 2512</td></tr> <tr><td>1981: HMA 2204</td></tr> <tr><td>1978: HMA 3701</td></tr> <tr><td>1971: HMA 3202</td></tr> <tr><td>1960: MA 9180</td></tr> <tr><td>1961: MA 312161</td></tr> <tr><td>1948: ST 108-T</td></tr> <tr><td>1932: FAP 108-A</td></tr> </table>	1999: NH 9726/18	1991: PMA 9230	1984: HMA 2512	1981: HMA 2204	1978: HMA 3701	1971: HMA 3202	1960: MA 9180	1961: MA 312161	1948: ST 108-T	1932: FAP 108-A
1999: NH 9726/18											
1991: PMA 9230											
1984: HMA 2512											
1981: HMA 2204											
1978: HMA 3701											
1971: HMA 3202											
1960: MA 9180											
1961: MA 312161											
1948: ST 108-T											
1932: FAP 108-A											

Maintenance Garage	
---------------------------	--

Speed Zone	<table border="1"> <tr><td>35</td><td>45</td></tr> </table>	35	45
35	45		

Functional Class	3
-------------------------	---

National Highway System	NHS - Other NHS Routes
--------------------------------	------------------------

Limited Access Highway	
-------------------------------	--

Customer Service Level	Arterial Highway
-------------------------------	------------------

Traffic Counters	
-------------------------	--

AADT	<table border="1"> <tr><td>2020</td><td>6268</td><td>6242</td></tr> <tr><td>2019</td><td>7400</td><td>7369</td></tr> <tr><td>2018</td><td>7300</td><td>7400</td></tr> <tr><td>2017</td><td>7400</td><td>7800</td></tr> <tr><td>2016</td><td>7400</td><td>8200</td></tr> </table>	2020	6268	6242	2019	7400	7369	2018	7300	7400	2017	7400	7800	2016	7400	8200
2020	6268	6242														
2019	7400	7369														
2018	7300	7400														
2017	7400	7800														
2016	7400	8200														

Crash Locations	<table border="1"> <tr><td>(Incomplete) 2021</td><td></td><td></td></tr> <tr><td>2020</td><td></td><td></td></tr> <tr><td>2019</td><td></td><td></td></tr> <tr><td>2018</td><td></td><td></td></tr> <tr><td>2017</td><td></td><td></td></tr> </table>	(Incomplete) 2021			2020			2019			2018			2017		
(Incomplete) 2021																
2020																
2019																
2018																
2017																

Historic Projects Unknown, Retreatment, Resurface, Bituminous Mix, Skiny Mix, Bituminous Seal, Bituminous Concrete, Cold Plane and, Reclaimed Base and Bituminous Concrete, Surface Treated Gravel, Plant Mix, Concrete	Functional Class 1- Interstate System, 2- Other Freeways and Expressways, 3- Principal Arterial, 4- Minor Arterial, 5- Major Collector, 6- Minor Collector	Curves Left (degrees), Right (degrees), Grades (percent) grade up, (percent) grade down	Traffic Counters Continuous (CTC), Weigh-In-Motion (WIM), Short-Term, Scheduled (counter ID), Short-Term, Unscheduled (counter ID)	Crash Locations Legend: High Crash Locations (HCL's) Sections (& Intersections) HCL No. 1-100 (1-10), 101-200 (11-20), 201-300 (21-30), 301-400 (31-40), 401-800 (41-113)	Mileage by Functional Class By Sheet 020-2 3 - Other Principal Arterial 0.773	Mileage by Town By Sheet HARTLAND - U004-1409 0.773 of 0.773	DISTRICT 4	TOWN HARTLAND	Date: 11/17/21	ROUTE US-4
					Page Total Mileage: 0.773 mi	Page Total Mileage: 0.773 mi	1 of 1 TWN mileage: 0.0 to 0.773	ETE mileage: 52.897 to 53.67		