

Route Log and Progress Chart

Sections (& Intersections)

1 - 100 (1 - 10) 301 - 400 (31 - 40)


201 - 300 (21 - 30[°]

DRAFT Please Note: Errors and Omissions May Exist. Contact the VTrans Mapping Section with questions or concerns.

DISTRICT TOWN ROUTE BARNET US-5





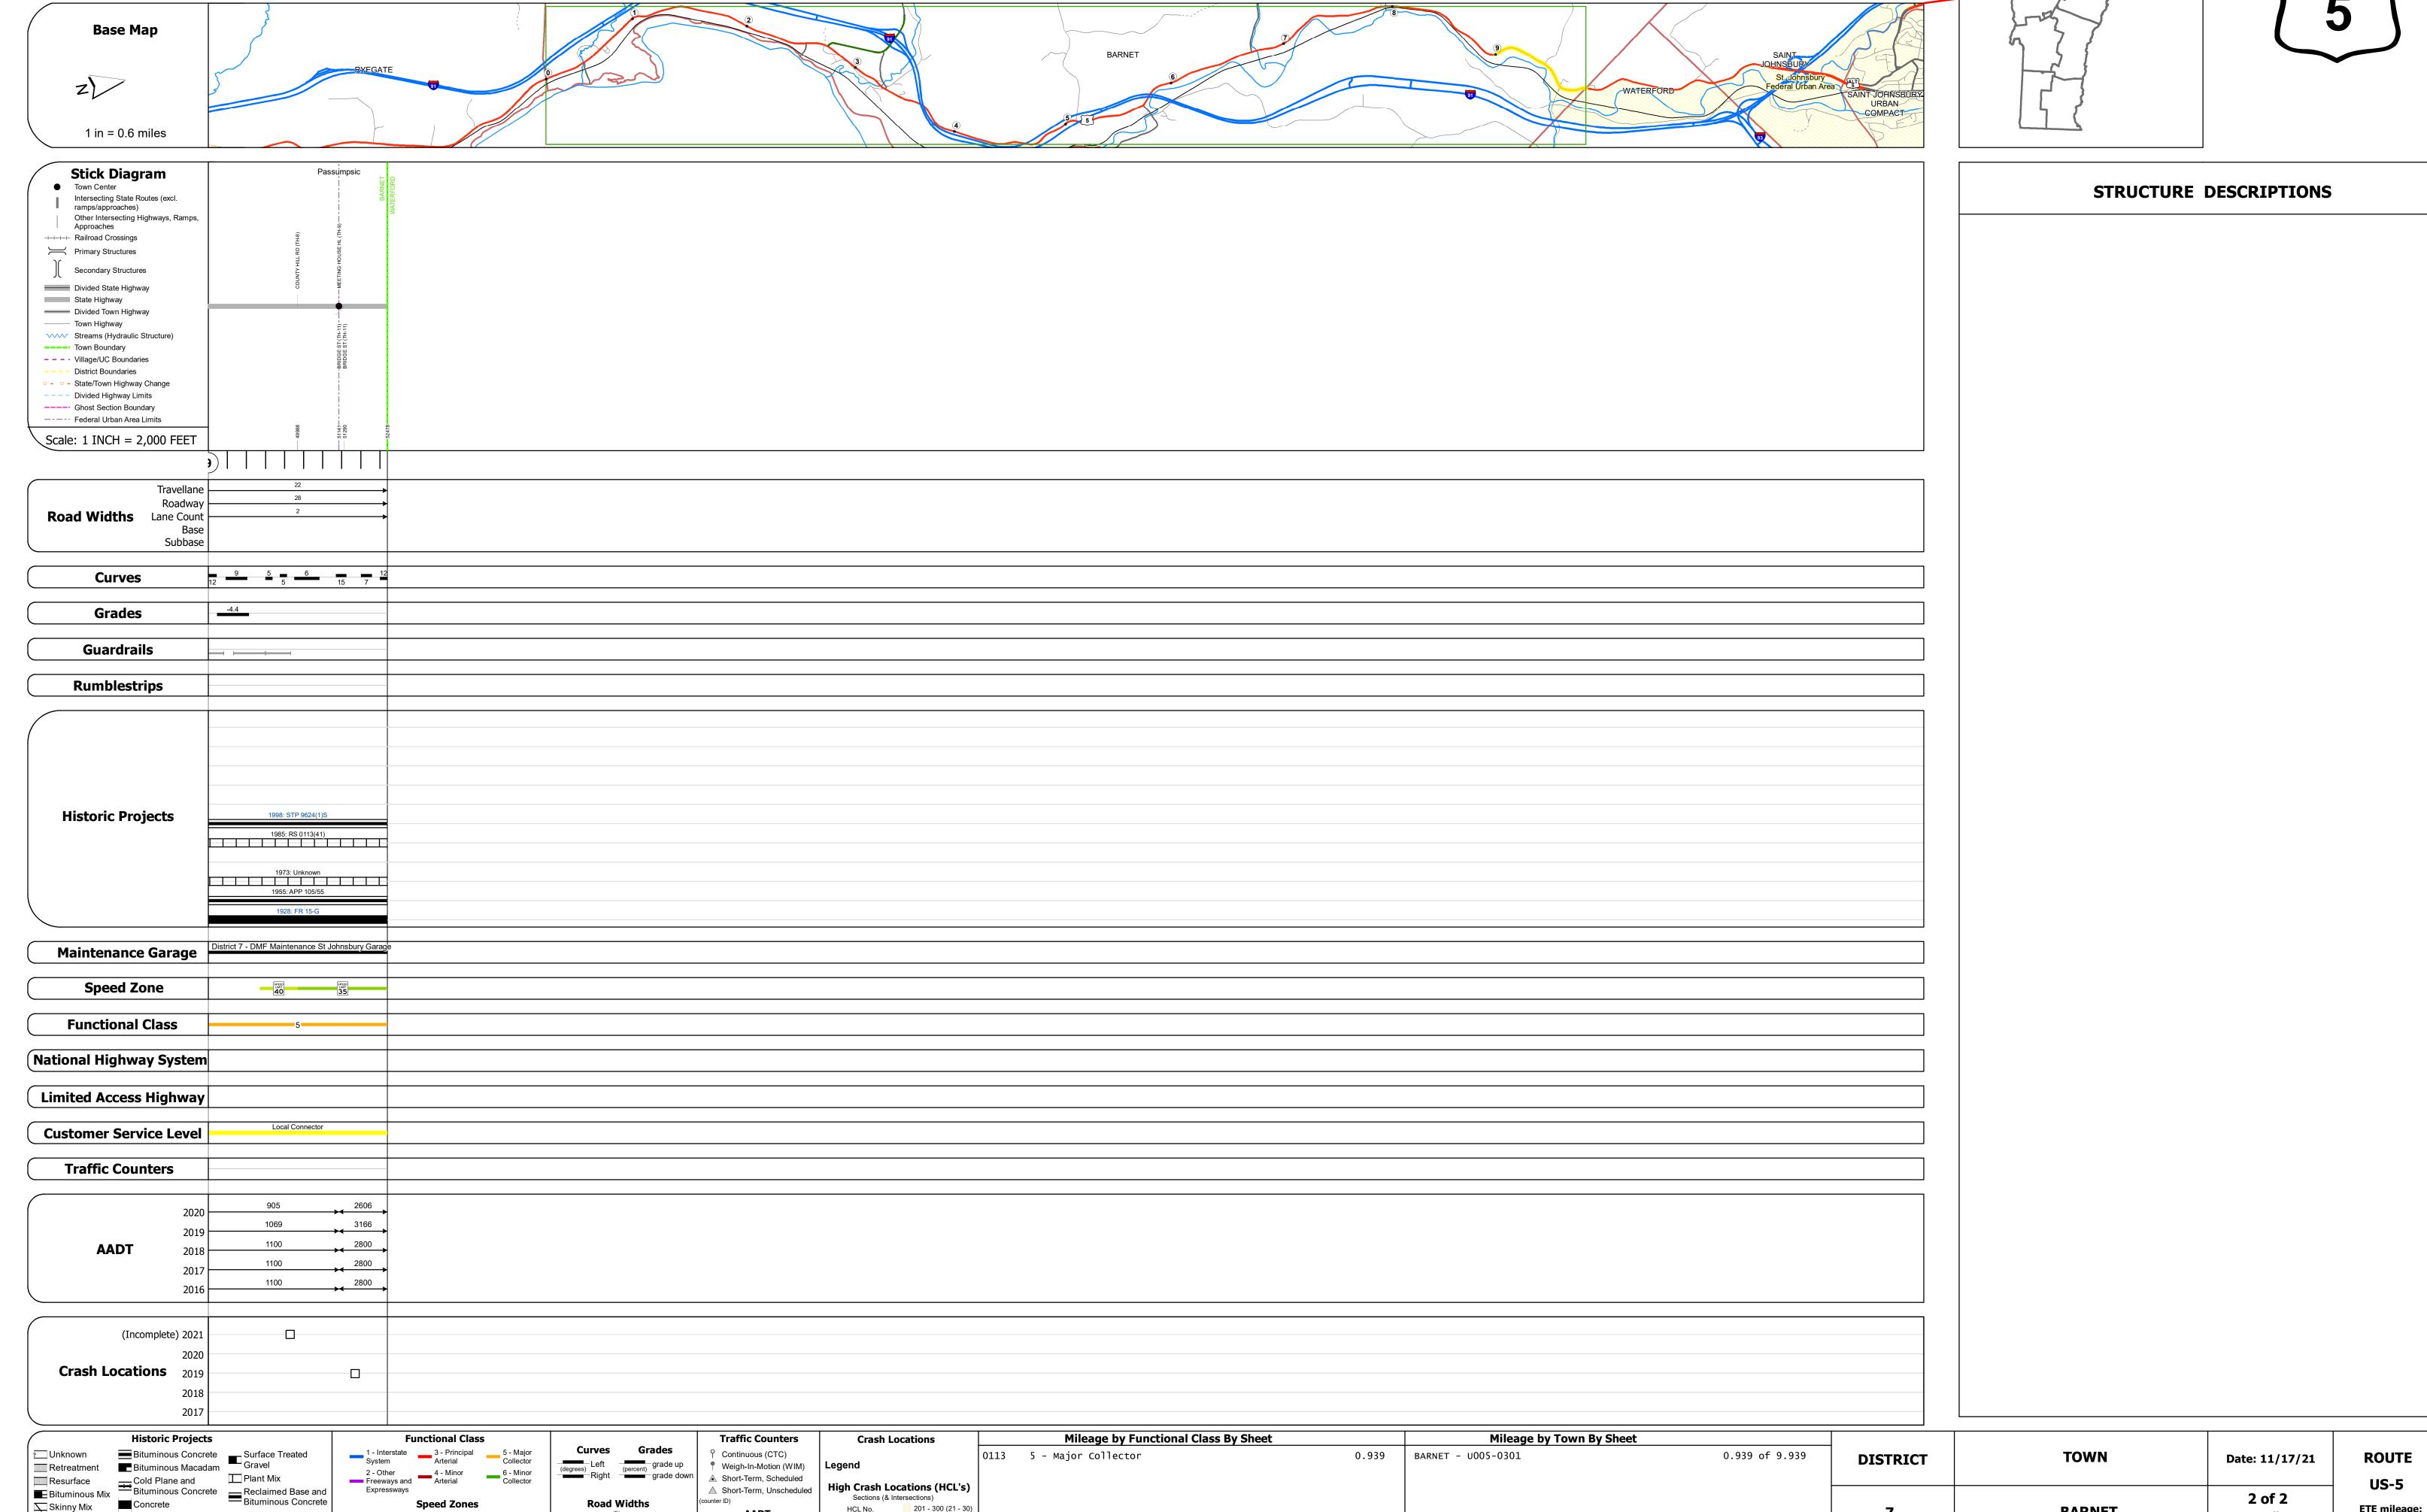

Page Total Mileage: 0.939 mi

Skinny Mix Concrete

⊞ Bituminous Seal Gravel

Page Total Mileage: 0.939 mi

BARNET