

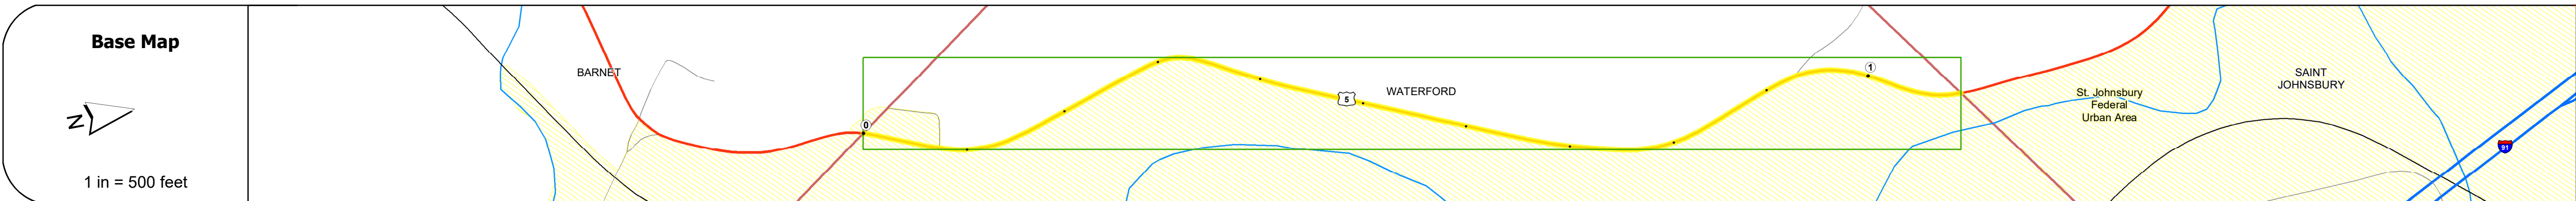
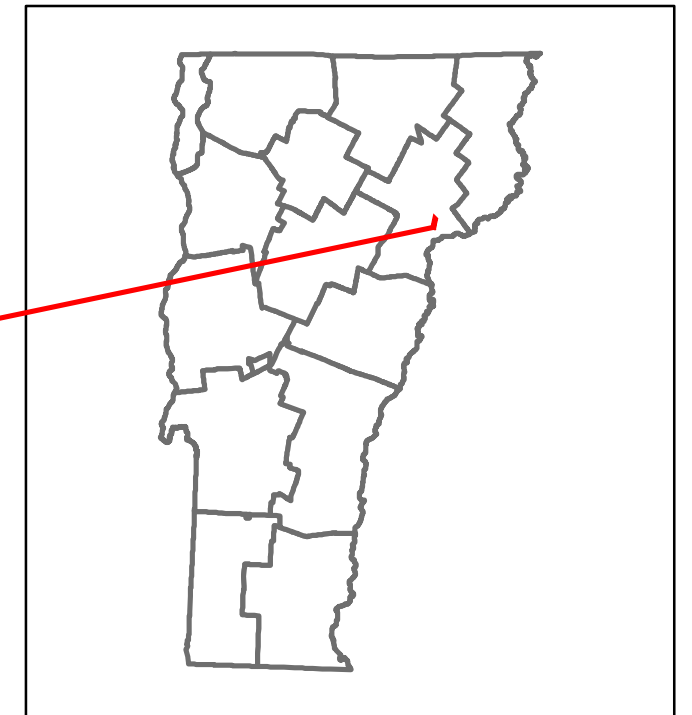
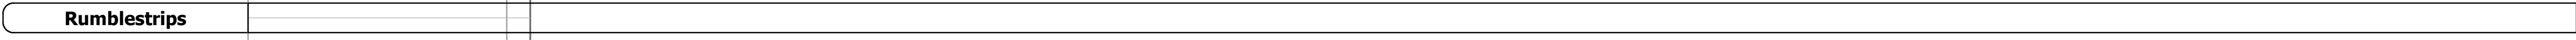
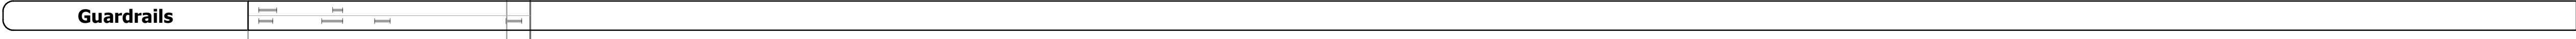


DISTRICT	TOWN	ROUTE
7	WATERFORD	US-5

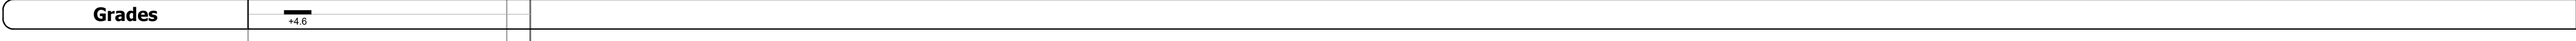


Road Widths	Travellane: 22'
Roadway	28'
Lane Count	2
Base	
Subbase	

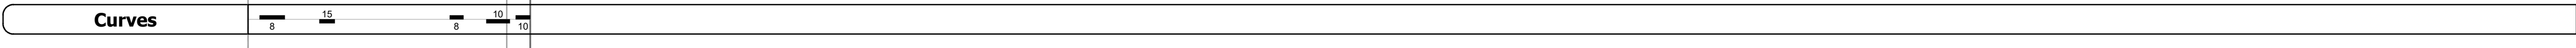

Historic Projects	<ul style="list-style-type: none"> 1998: STP #62411S 1988: HMA 2842 1972: Unknown 1951: APP 5/51 1928: FR 15-C
--------------------------	---

Maintenance Garage: District 7 - DMF Maintenance St. Johnsbury Garage

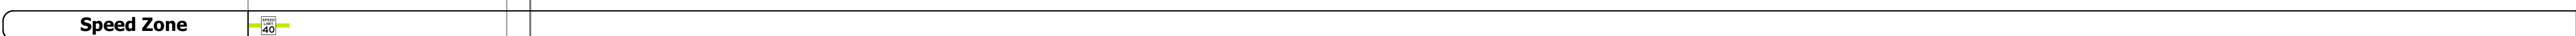

Functional Class: 5

National Highway System

Limited Access Highway

Customer Service Level: Local Connector

Traffic Counters

AAADT	2020: 2606
	2019: 3166
	2018: 2800
	2017: 2800
	2016: 2800

Crash Locations	<p>(Incomplete) 2021: HCL Section No. 288</p> <p>2020: [Symbol]</p> <p>2019: [Symbol]</p> <p>2018: [Symbol]</p> <p>2017: [Symbol]</p>
------------------------	---

STRUCTURE DESCRIPTIONS
<p>Bridge 125: Culvert - 1928 Structure No. 300113012503161 Length: 12' Under Clearance: 10.0' Facility Carried: US5 Structure Type: RC BOX Features Intersected: BROOK Maintenance: State</p>

Historic Projects <ul style="list-style-type: none"> Unknown Bituminous Concrete Retreatment Resurface Bituminous Mix Skinny Mix Bituminous Seal 	Functional Class <ul style="list-style-type: none"> 1 - Interstate System 2 - Other Freeways and Expressways 3 - Principal Arterial 4 - Minor Arterial 5 - Major Collector 6 - Minor Collector 	Curves <ul style="list-style-type: none"> Left (degrees) Right (degrees) 	Grades <ul style="list-style-type: none"> grade up (percent) grade down (percent) 	Traffic Counters <ul style="list-style-type: none"> Continuous (CTC) Weight-In-Motion (WIM) Short-Term, Scheduled Short-Term, Unscheduled 	Crash Locations <ul style="list-style-type: none"> High Crash Locations (HCL's) Sections (& Intersections) HCL No. 1-100 (1-10) HCL No. 101-200 (11-20) HCL No. 201-300 (21-30) HCL No. 301-400 (31-40) HCL No. 401-800 (41-113) 	Mileage by Functional Class By Sheet 0113 5 - Major collector 1.091	Mileage by Town By Sheet WATERFORD - U005-0316 1.091 of 1.091	DISTRICT 7	TOWN WATERFORD	Date: 11/17/21 1 of 1 TWN mileage: 0.0 to 1.091	ROUTE US-5 ETE mileage: 134.644 to 135.735
Page Total Mileage: 1.091 mi							Page Total Mileage: 1.091 mi				