
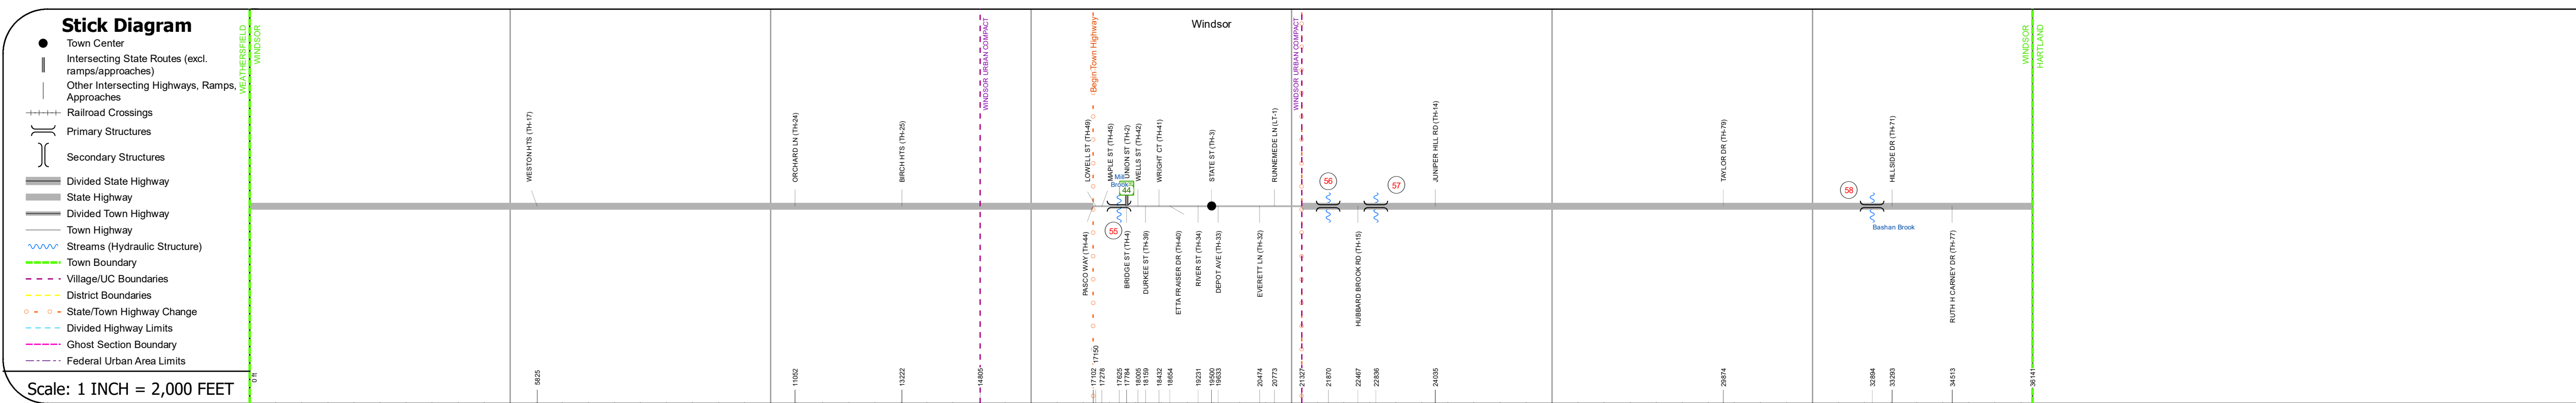


DISTRICT	TOWN	ROUTE
4	WINDSOR	US-5

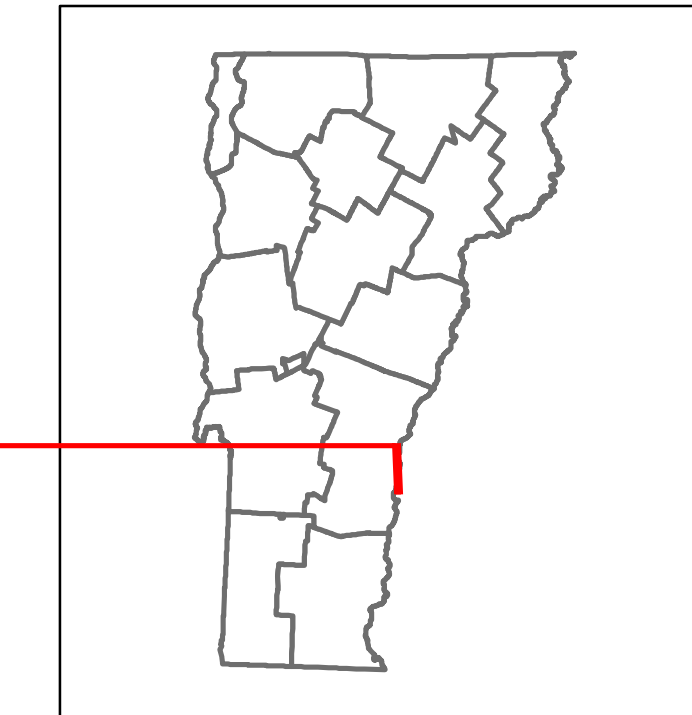

<b>Road Widths</b>	Travellane, Roadway, Lane Count, Base, Subbase	27, 26, 27, 31, 28, 24, 24, 33, 32, 34, 40, 44, 24, 40
<b>Curves</b>		6, 4, 4, 3, 5, 4, 3, 8, 3, 4, 10, 10, 10, 8, 3, 7, 4, 4, 5, 5, 4, 4, 15, 4, 4, 4, 15
<b>Grades</b>		-6.0A, +6.0, +7.0, -4.8A
<b>Guardrails</b>		
<b>Rumblestrips</b>		
<b>Historic Projects</b>		1985: HMA 2645, 1977: HMA 2117, 1950: APP 28/50, 1927: FAP 87-B, 1926: FAP 87-A, 1924: FAP 38, 1920: STP FPAV(31), 1920: HMA 2430, 1981: HMA 2216, 2016: STP 2052(1), 1995: STP 9532(1)B, 1955: F1 38(2), 1922: Village Project, 1926: FAP 77-B, 1927: FAP 77-C, 1929: FAP 77-D, 1982: SR 0133(24), 1975: BP 041-3-7309, 1969: BP 041-2-6704, 1981: HMA 2216, 1947: APP B/A/47, 1954: APP 4/54, 1947: APP B/A/47, 1954: APP 4/54
<b>Maintenance Garage</b>		District 4 - DMF Maintenance Windsor Garage
<b>Speed Zone</b>		40
<b>Functional Class</b>		5
<b>National Highway System</b>		
<b>Limited Access Highway</b>		
<b>Customer Service Level</b>		Local Connector, Class 1 Town Highway, Local Connector
<b>Traffic Counters</b>		Y708, Y708, Y235, Y107, Y340
<b>AADT</b>	2020, 2019, 2018, 2017, 2016	2411, 2846, 3300, 3200, 3000, 5334, 6297, 6800, 6800, 5100, 4051, 4783, 5200, 5100
<b>Crash Locations</b>	(Incomplete) 2021, 2020, 2019, 2018, 2017	

### STRUCTURE DESCRIPTIONS

**Bridge 55:**  
Arch - deck - 1930  
Structure No. 200113005514232  
Length: 90'  
Width: 30.4'  
Facility Carried: US 05 ML  
Structure Type: CONC SPANDREL ARCH  
Features Intersected: MILL BROOK  
Surface: Bituminous  
Maintenance/Ownership: Town

**Bridge 56:**  
Culvert - 1926  
Structure No. 300113005614231  
Length: 8'  
Under Clearance: 6.0'  
Facility Carried: US5  
Structure Type: RC BOX  
Features Intersected: BROOK  
Maintenance: State

**Bridge 57:**  
Culvert - 1955  
Structure No. 300113005714231  
Length: 14'  
Under Clearance: 10.0'  
Facility Carried: US5  
Structure Type: RC BOX  
Features Intersected: HUBBARD BROOK  
Maintenance: State

**Bridge 58:**  
Culvert - 1969  
Structure No. 300113005814231  
Length: 7'  
Under Clearance: 7.0'  
Facility Carried: US5  
Structure Type: CGMPPA  
Features Intersected: BASHAN BROOK  
Maintenance: State

<b>Historic Projects</b> <ul style="list-style-type: none"> <li>Unknown</li> <li>Retreatment</li> <li>Resurface</li> <li>Bituminous Mix</li> <li>Skinny Mix</li> <li>Bituminous Seal</li> </ul>	<b>Functional Class</b> <ul style="list-style-type: none"> <li>1 - Interstate System</li> <li>2 - Other Freeways and Expressways</li> <li>3 - Principal Arterial</li> <li>4 - Minor Arterial</li> <li>5 - Major Collector</li> <li>6 - Minor Collector</li> </ul>	<b>Curves</b> <ul style="list-style-type: none"> <li>Left</li> <li>Right</li> </ul>	<b>Grades</b> <ul style="list-style-type: none"> <li>Special</li> <li>grade up</li> <li>grade down</li> </ul>	<b>Traffic Counters</b> <ul style="list-style-type: none"> <li>Continuous (CTC)</li> <li>Weigh-In-Motion (WIM)</li> <li>Short-Term, Scheduled</li> <li>Short-Term, Unscheduled</li> </ul>	<b>Crash Locations</b> <ul style="list-style-type: none"> <li>High Crash Locations (HCL's) Sections (&amp; Intersections)</li> <li>HCL No. 201 - 300 (21 - 30)</li> <li>1 - 100 (1 - 10)</li> <li>101 - 200 (11 - 20)</li> <li>401 - 800 (41 - 113)</li> </ul>	<b>Mileage by Functional Class By Sheet</b> 0113 5 - Major collector 6.845	<b>Mileage by Town By Sheet</b> WINDSOR - U005-1423 6.845 of 6.845	<b>DISTRICT</b> 4	<b>TOWN</b> WINDSOR	<b>Date:</b> 11/17/21	<b>ROUTE</b> US-5 ETE mileage: 56.323 to 63.168
<b>Legend</b> <b>Speed Zones</b> 25 30 35 40 45 50 55 60 65							<b>Page Total Mileage:</b> 6.845 mi	<b>Page Total Mileage:</b> 6.845 mi	<b>1 of 1</b> TWN mileage: 0.0 to 6.845		