





Route Log and Progress Chart

DRAFT

Please Note: Errors and Omissions May Exist.
Contact the VTrans Mapping Section with questions or concerns.

DISTRICT	TOWN	ROUTE
1	GLASTENBURY	US-7

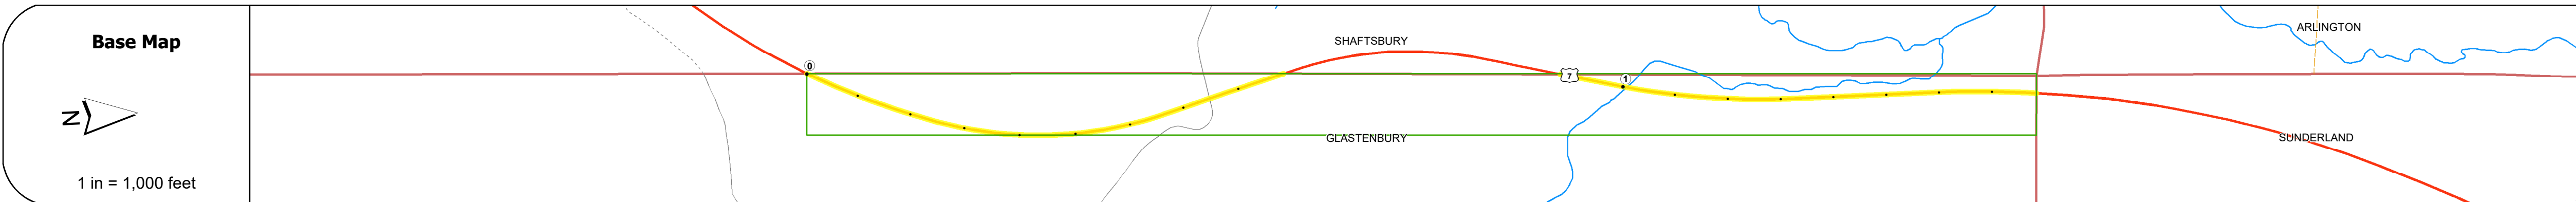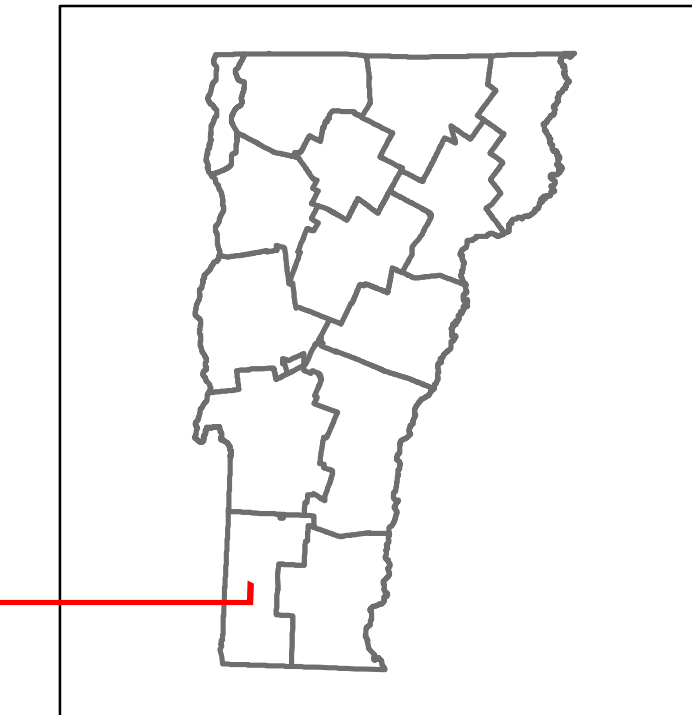

Road Widths	Station 0	Station 1
Travellane	44	33
Roadway	47	45
Lane Count	3	3
Base	2 - 2 1/2" Plant Mix Base Course	Two 2 1/2" Plant Mix Base Courses
Subbase	24" Crushed Gravel	24" Crushed Gravel

Curves	4.9	5.1
--------	-----	-----

Grades		
--------	--	--

Guardrails		
------------	--	--

Rumblestrips		
--------------	--	--

Historic Projects	Station 0	Station 1
	2013: NH SURF(20)	2013: NH SURF(20)
	2000: NH 9812(1)S	2000: NH 9812(1)S
	1978: RF 018-1(8) C2	1978: RF 018-1(8) C2, 1978: RF 018-1(8) C3

Maintenance Garage	District 1 - DMF Maintenance Bennington Garage	District 1 - DMF Maintenance Bennington Garage
--------------------	--	--

Speed Zone	55	55
------------	----	----

Functional Class	3	3
------------------	---	---

National Highway System	NHS - Other NHS Routes	NHS - Other NHS Routes
-------------------------	------------------------	------------------------

Limited Access Highway	Full	Full
------------------------	------	------

Customer Service Level	Interstate Or Divided Highway	Interstate Or Divided Highway
------------------------	-------------------------------	-------------------------------

Traffic Counters		
------------------	--	--

AAADT	Station 0	Station 1
2020	6651	6651
2019	7853	7853
2018	7800	7800
2017	7600	7600
2016	7300	7300

Crash Locations	Station 0	Station 1
(Incomplete) 2021		
2020	□ □ □	
2019	□ □ □	□
2018		
2017		□

STRUCTURE DESCRIPTIONS

Bridge 19:
Culvert - 1978
Structure No. 200019001902042
Length: 28'
Under Clearance: 14.0'
Facility Carried: US 07 ML
Structure Type: RC BOX
Features Intersected: US 7 OVER TH NO 1
Maintenance/Ownership: State

Bridge 19-2:
Culvert - 1978
Structure No. 30001919-202041
Length: 22'
Under Clearance: 8.0'
Facility Carried: US7
Structure Type: RC BOX
Features Intersected: FAYVILLE BROOK
Maintenance: State

Bridge 19-4:
Culvert - 1979
Structure No. 30001919-402041
Length: 7'
Under Clearance: 7.0'
Facility Carried: US7
Structure Type: CGMPP
Features Intersected: BROOK
Maintenance: State

Historic Projects Unknown, Retreatment, Resurface, Bituminous Mix, Skiny Mix, Bituminous Seal, Surface Treated Gravel, Plant Mix, Reclaimed Base and Bituminous Concrete	Functional Class 1- Interstate System, 2- Other Freeways and Expressways, 3- Principal Arterial, 4- Minor Arterial, 5- Major Collector, 6- Minor Collector	Curves Left (degrees), Right (degrees)	Grades (degrees) grade up, (degrees) grade down	Traffic Counters Continuous (CTC), Weigh-In-Motion (WIM), Short-Term, Scheduled, Short-Term, Unscheduled (counter ID)	Crash Locations High Crash Locations (HCL's) Sections (& Intersections) 1-100 (1-10), 101-200 (11-20), 201-300 (21-30), 301-400 (31-40), 401-800 (41-113)	Mileage by Functional Class By Sheet 019-1 3 - Other Principal Arterial 1.784	Mileage by Town By Sheet GLASTENBURY - U007-0204 1.784 of 1.784	DISTRICT 1	TOWN GLASTENBURY	Date: 11/17/21	ROUTE US-7 ETE mileage: 20.288 to 21.167, 21.756 to 22.661
Legend Road Widths (ft) 12.5, 30, 35, 40, 45, 50, 55, 60, 65						Page Total Mileage: 1.784 mi		Page Total Mileage: 1.784 mi		1 of 1 TWN mileage: 0.0 to 1.784	

For More Information Contact - Vermont Agency of Transportation, Policy, Planning and Intermodal Development Division - Mapping Section, 1 National Life Drive, Montpelier, VT 05633-5001 Telephone: 802-828-2600.