

## **Route Log and Progress Chart**

High Crash Locations (HCL's)


HCL No. 201 - 300 (21 - 30)


Sections (& Intersections)

△ Short-Term, Unscheduled

**DRAFT** Please Note: Errors and Omissions May Exist. Contact the VTrans Mapping Section with questions or concerns. **DISTRICT TOWN ROUTE** US-7 **MANCHESTER** 

Page Total Mileage: 7.52 mi

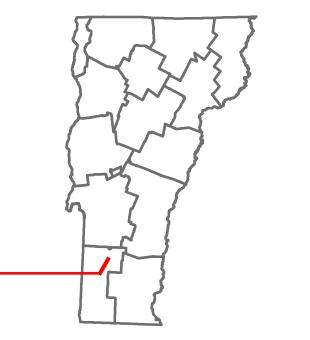

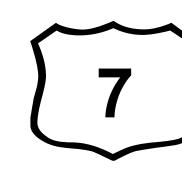

**US-7** 

ETE mileage:


29.84 to 37.36

1 of 1

TWN mileage:

0.0 to 7.52

**MANCHESTER** 

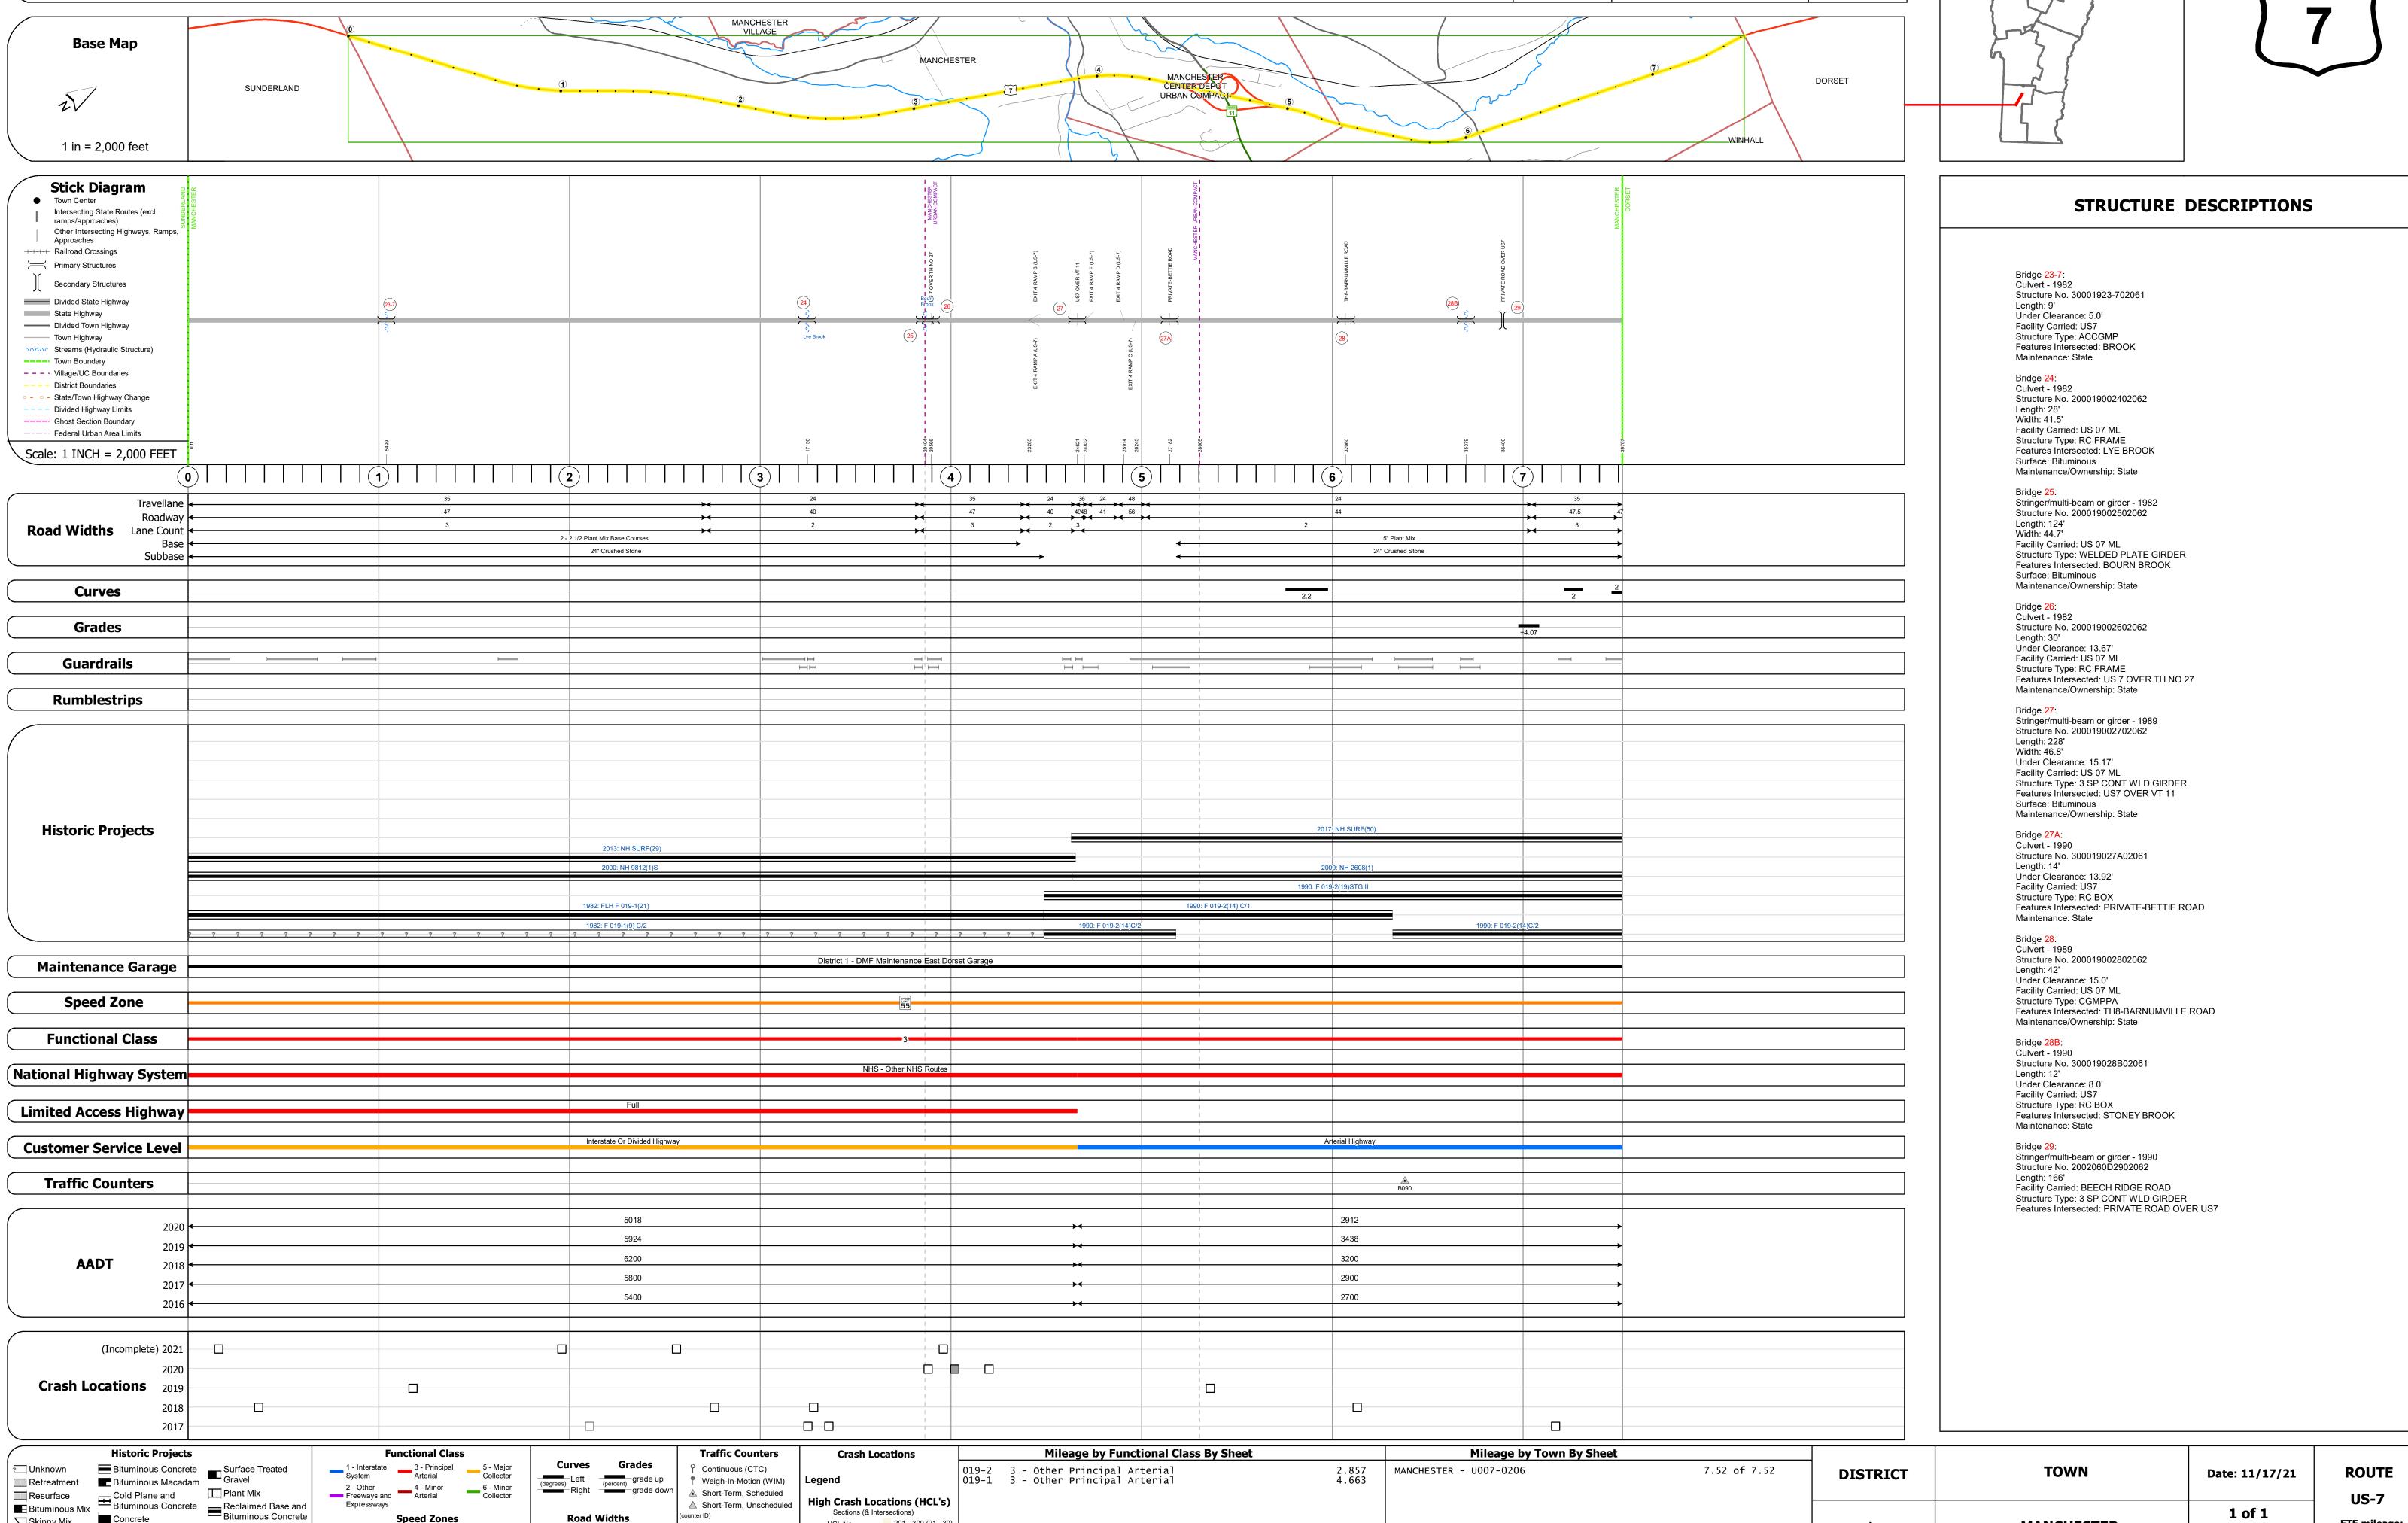

Page Total Mileage: 7.520 mi

Resurface

Bituminous Mix

Skinny Mix Concrete