

## **Route Log and Progress Chart**

Sections (& Intersections)

1 - 100 (1 - 10) 301 - 400 (31 - 40)

201 - 300 (21 - 30

**DRAFT** Please Note: Errors and Omissions May Exist. Contact the VTrans Mapping Section with questions or concerns.

**DISTRICT TOWN ROUTE** COLCHESTER VT-2A

Page Total Mileage: 2.418 mi






ETE mileage:

11.422 to 13.84

TWN mileage:

0.0 to 2.418

COLCHESTER

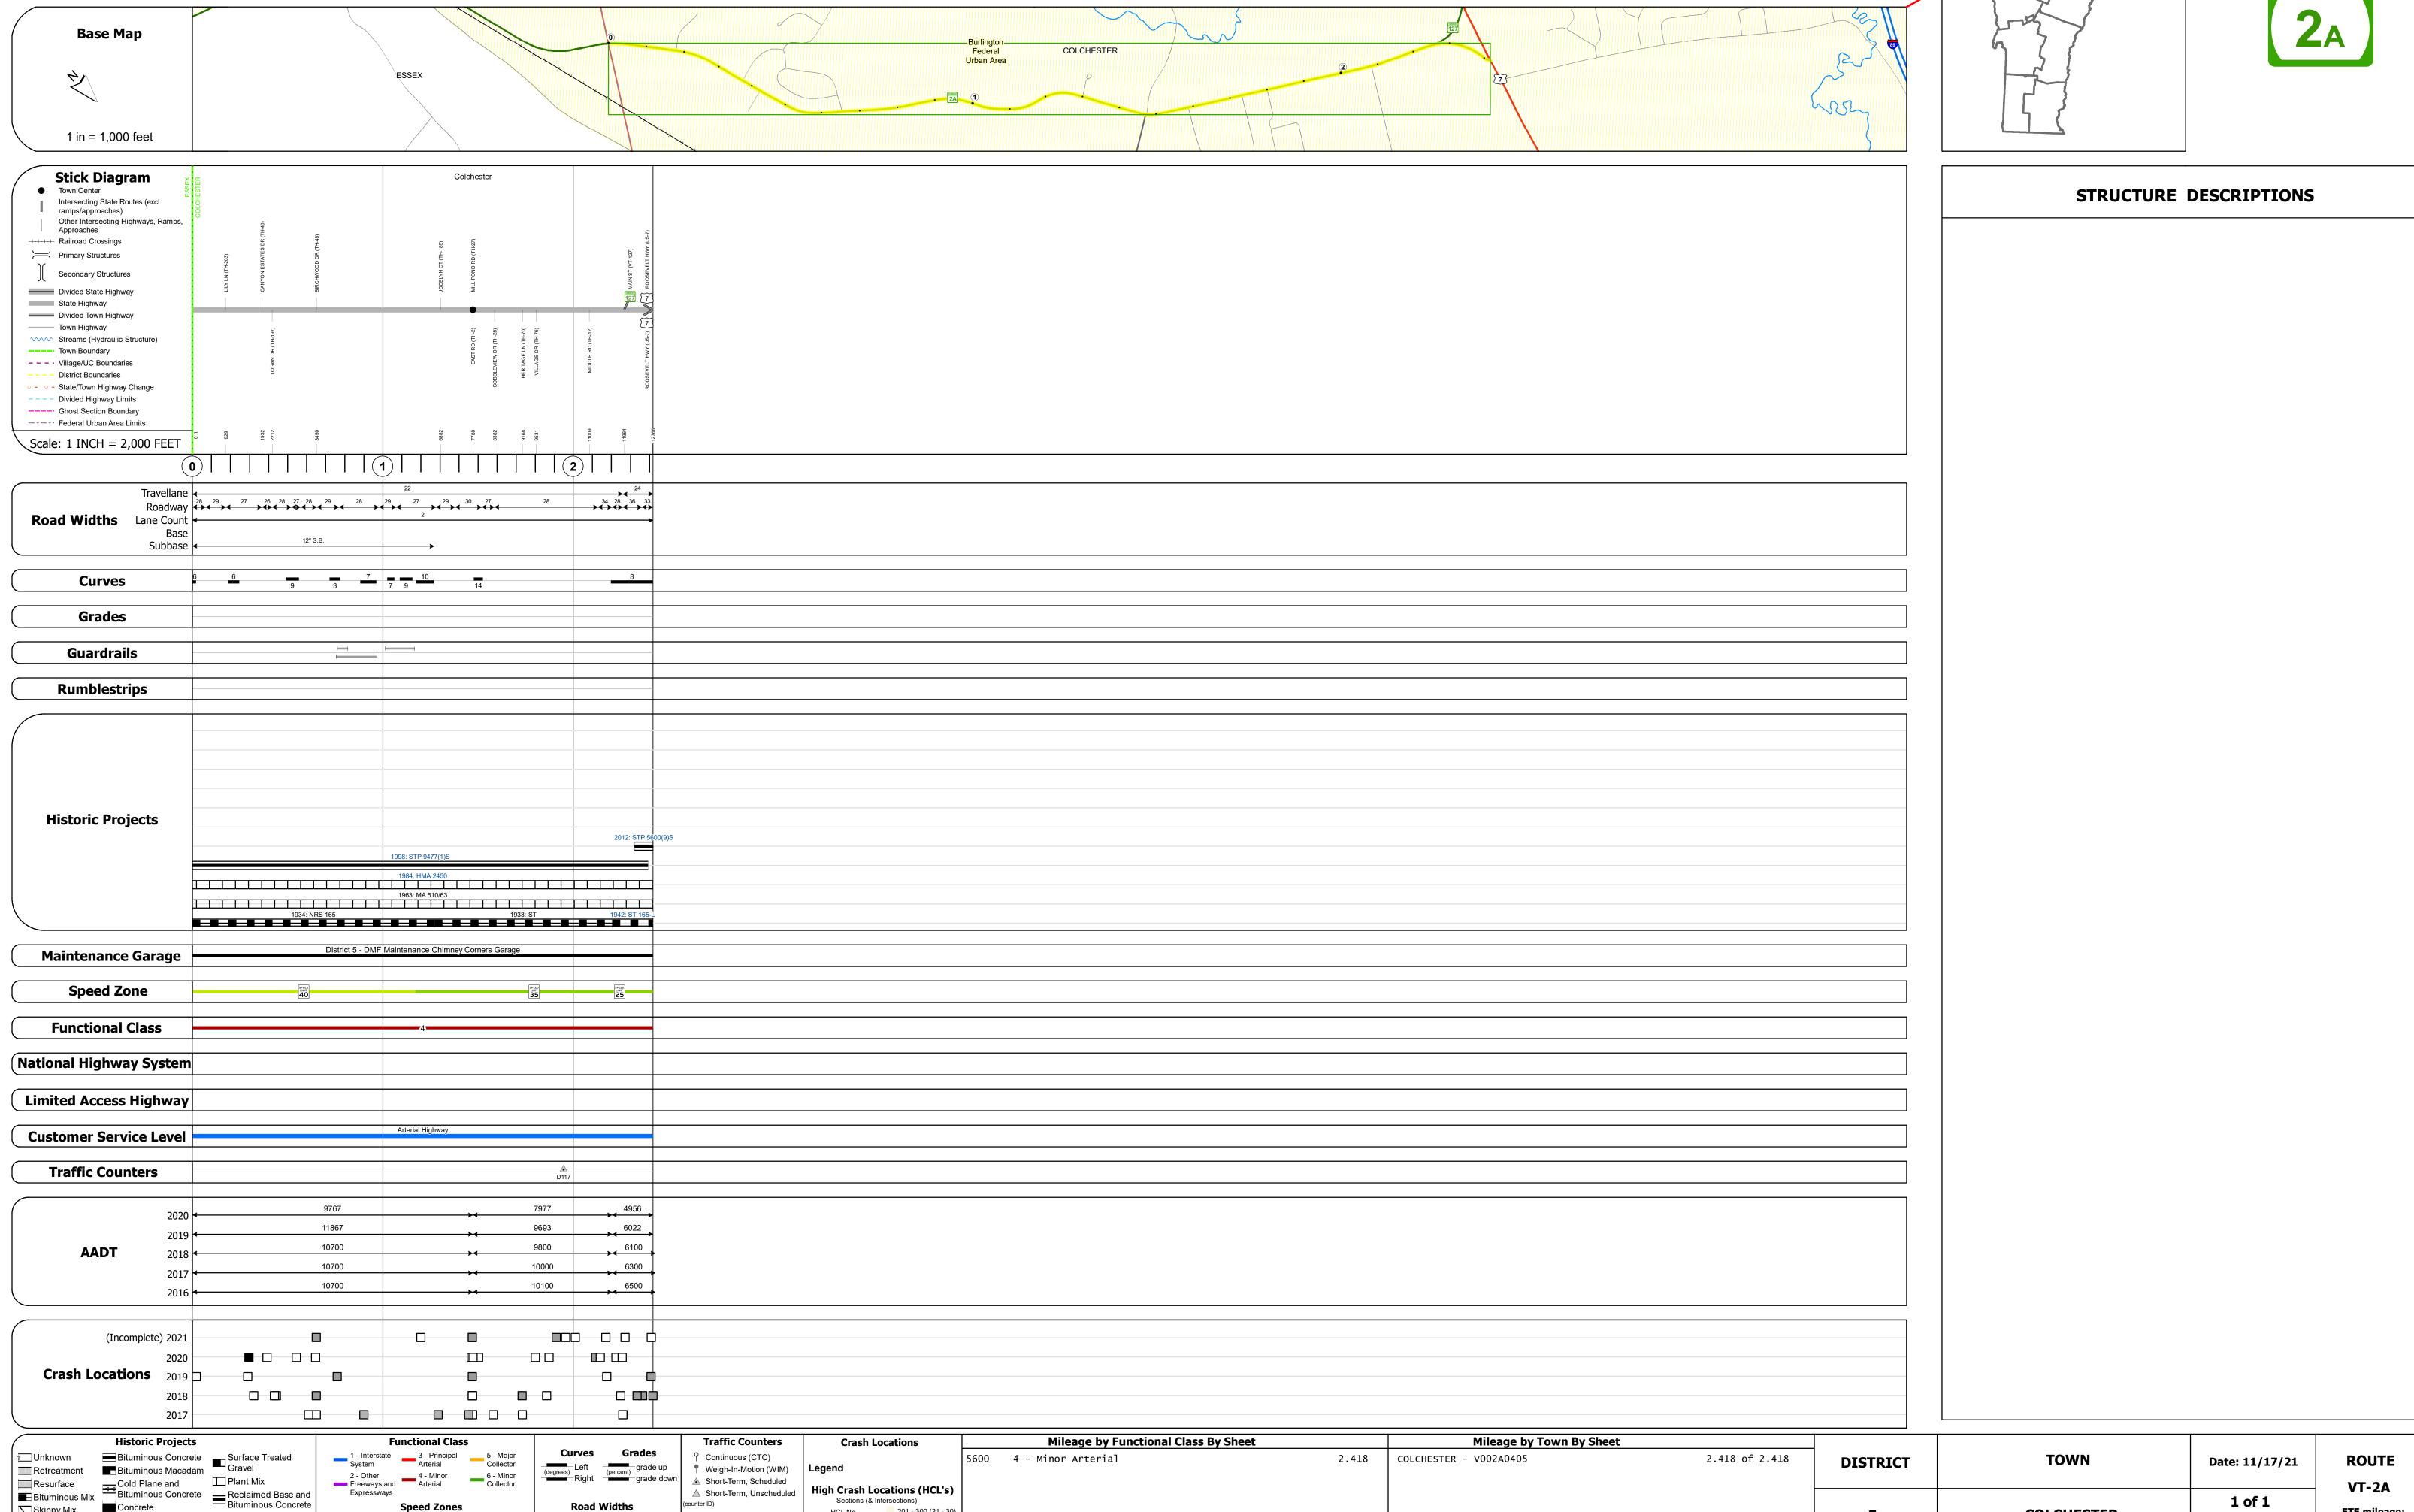

Page Total Mileage: 2.418 mi

Skinny Mix Concrete