





Route Log and Progress Chart

DRAFT

Please Note: Errors and Omissions May Exist.
Contact the VTrans Mapping Section with questions or concerns.

DISTRICT	TOWN	ROUTE
2	BRATTLEBORO	VT-9

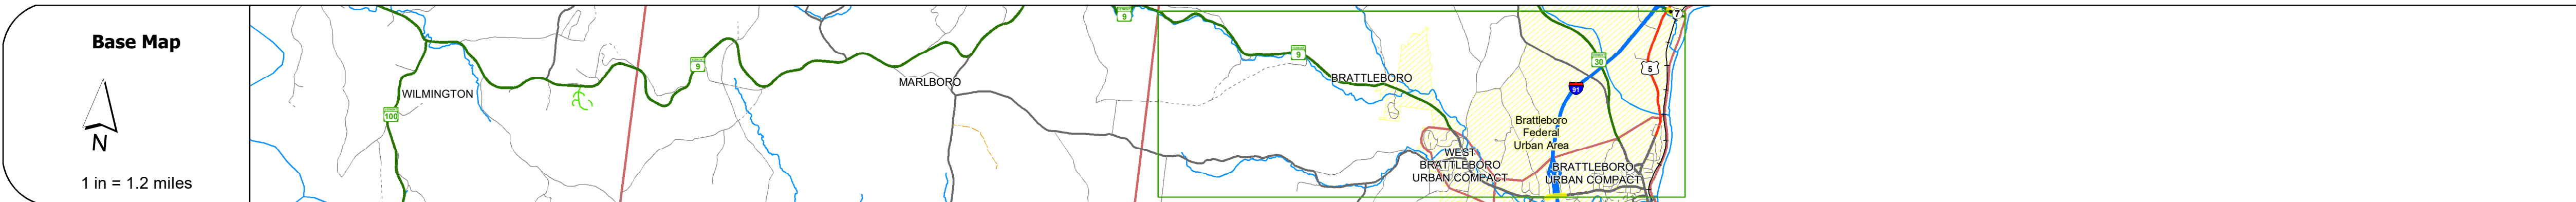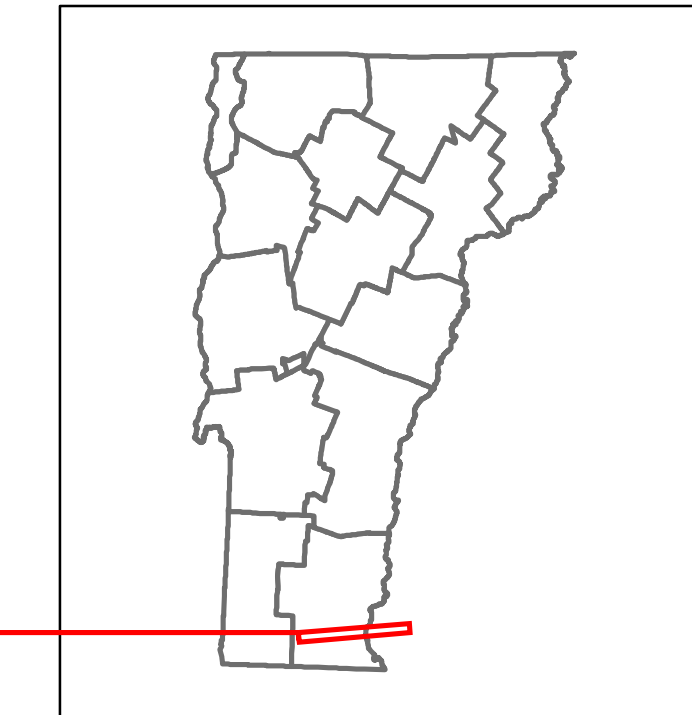

Stick Diagram

- Town Center
- Intersecting State Routes (excl. ramps/approaches)
- Other Intersecting Highways, Ramps, Approaches
- Railroad Crossings
- Primary Structures
- Secondary Structures
- Divided State Highway
- State Highway
- Divided Town Highway
- Town Highway
- Streams (Hydraulic Structure)
- Town Boundary
- Village/IC Boundaries
- District Boundaries
- State/Town Highway Change
- Divided Highway Limits
- Ghost Section Boundary
- Federal Urban Area Limits

Scale: 1 INCH = 2,000 FEET

Road Widths	Travellane	Roadway	Lane Count	Base	Subbase

Curves	
---------------	--

Grades	
---------------	--

Guardrails	
-------------------	--

Rumblestrips	
---------------------	--

Historic Projects	
--------------------------	--

Maintenance Garage	
---------------------------	--

Speed Zone	
-------------------	--

Functional Class	
-------------------------	--

National Highway System	
--------------------------------	--

Limited Access Highway	
-------------------------------	--

Customer Service Level	
-------------------------------	--

Traffic Counters	
-------------------------	--

AADT	2020	
	2019	
	2018	
	2017	
	2016	

Crash Locations	(Incomplete) 2021	
	2020	
	2019	
	2018	
	2017	

STRUCTURE DESCRIPTIONS

Bridge 54A:
Stringer/multi-beam or girder - 1960
Structure No: 200010054A13022
Length: 138'
Width: 72'
Under Clearance: 16.42'
Facility Carried: VT 09 ML
Structure Type: 2 SPAN ROLLED BEAM
Features Intersected: 191 UNDER VT 9
Surface: Bituminous
Maintenance/Ownership: State

<p>Historic Projects</p> <ul style="list-style-type: none"> Unknown Bituminous Concrete Retreatment Resurface Bituminous Mix Skinny Mix Bituminous Seal <p>Functional Class</p> <ul style="list-style-type: none"> 1 - Interstate System 2 - Other Freeways and Expressways 3 - Principal Arterial 4 - Minor Arterial 5 - Major Collector 6 - Minor Collector <p>Speed Zones</p> <p>125 30 35 40 45 50 55 60 65</p>	<p>Curves</p> <p>Left (degrees) Right (degrees)</p> <p>Grades</p> <p>Left (percent) Right (percent)</p> <p>grade up grade down</p> <p>Road Widths</p> <p>(ft)</p>	<p>Traffic Counters</p> <p>Continuous (CTC)</p> <p>Weigh-In-Motion (WIM)</p> <p>Short-Term, Scheduled</p> <p>Short-Term, Unscheduled</p> <p>(counter ID)</p> <p>Crash Locations</p> <p>High Crash Locations (HCL's)</p> <p>Sections (& Intersections)</p> <p>HCL No. 1 - 100 (1 - 10) 201 - 300 (21 - 30) 301 - 400 (31 - 40) 401 - 800 (41 - 113)</p>	<p>Mileage by Functional Class By Sheet</p> <table border="1"> <tr> <td>2000</td> <td>3 - Other Principal Arterial</td> <td>0.064</td> </tr> <tr> <td>010-1</td> <td>3 - Other Principal Arterial</td> <td>0.149</td> </tr> <tr> <td>010-2</td> <td>3 - Other Principal Arterial</td> <td>0.117</td> </tr> </table> <p>Legend</p> <p>Page Total Mileage: 0.330 mi</p>	2000	3 - Other Principal Arterial	0.064	010-1	3 - Other Principal Arterial	0.149	010-2	3 - Other Principal Arterial	0.117	<p>Mileage by Town By Sheet</p> <table border="1"> <tr> <td>BRATTLEBORO - V009-1302W</td> <td>0.33 of 0.33</td> </tr> </table> <p>Page Total Mileage: 0.33 mi</p>	BRATTLEBORO - V009-1302W	0.33 of 0.33	<p>DISTRICT</p> <p>2</p>	<p>TOWN</p> <p>BRATTLEBORO</p>	<p>Date: 11/17/21</p> <p>1 of 1</p> <p>TWN mileage: 5.754 to 6.084</p>	<p>ROUTE</p> <p>VT-9</p> <p>ETE mileage: 43.2 to 43.413 44.416 to 44.533</p>
2000	3 - Other Principal Arterial	0.064																	
010-1	3 - Other Principal Arterial	0.149																	
010-2	3 - Other Principal Arterial	0.117																	
BRATTLEBORO - V009-1302W	0.33 of 0.33																		