




# Route Log and Progress Chart

**DRAFT**

Please Note: Errors and Omissions May Exist.  
Contact the VTrans Mapping Section with questions or concerns.


DISTRICT	TOWN	ROUTE
2	BRATTLEBORO	VT-9

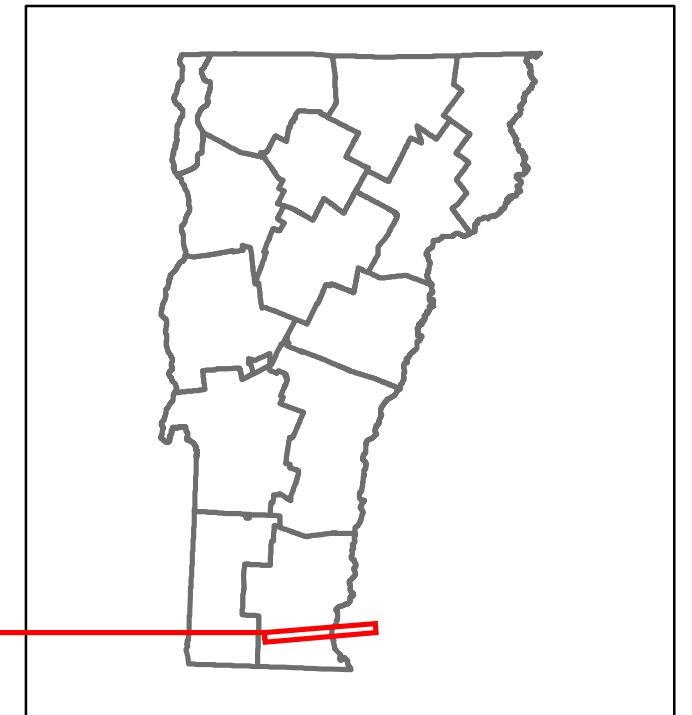

**Base Map**

N

1 in = 1.2 miles

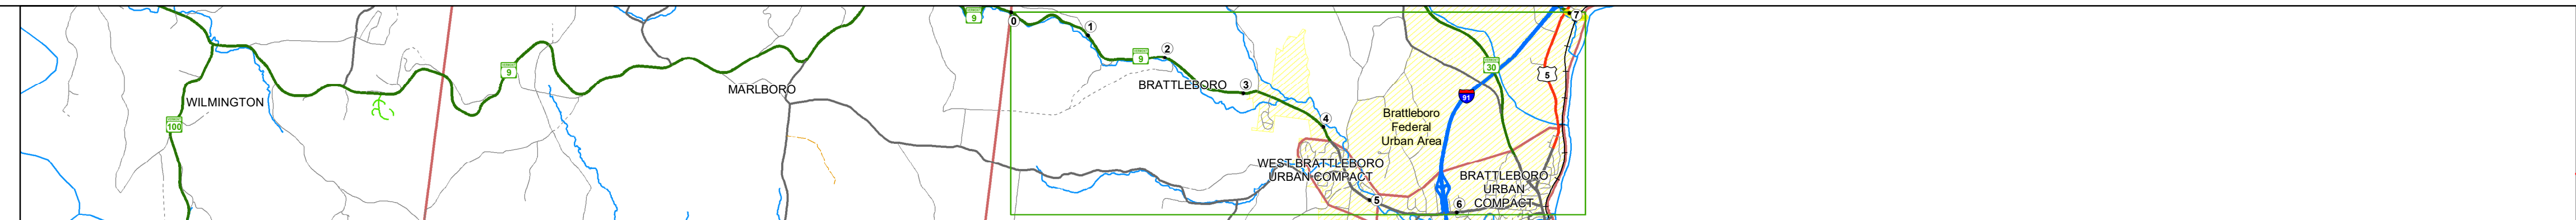

**Stick Diagram**

- Town Center
- Intersecting State Routes (excl. ramps/approaches)
- Other Intersecting Highways, Ramps, Approaches
- Railroad Crossings
- Primary Structures
- Secondary Structures
- Divided State Highway
- State Highway
- Divided Town Highway
- Town Highway
- Streams (Hydraulic Structure)
- Town Boundary
- Village/IC Boundaries
- District Boundaries
- State/Town Highway Change
- Divided Highway Limits
- Ghost Section Boundary
- Federal Urban Area Limits

Scale: 1 INCH = 2,000 FEET



## STRUCTURE DESCRIPTIONS

**Bridge 55:**  
Girder and floorbeam system - 2004  
Structure No. 200010005513022  
Length: 107'  
Facility Carried: RAILROAD BR. 62.56  
Structure Type: WLD PL THRU GIRDER  
Features Intersected: N.E.C.R.R. OVER VT 9

**Bridge 6056:**  
Arch - thru - 2003  
Structure No. 200010B05613022  
Length: 447'  
Height: 13.25'  
Width: 43.3'  
Facility Carried: NH 9  
Structure Type: Unknown  
Features Intersected: CONNECTICUT RIVER  
Surface: Bituminous  
Maintenance/Ownership: State

<b>Road Widths</b>	<p>Travellane: 22'</p> <p>Roadway: 36.5'</p> <p>Lane Count: 2</p> <p>Base: 4" Crushed Stone</p> <p>Subbase: 18" Gravel</p>
--------------------	--

<b>Curves</b>	22.9'
---------------	-------

<b>Grades</b>	
---------------	--

<b>Guardrails</b>	
-------------------	--

<b>Rumblestrips</b>	
---------------------	--

<b>Historic Projects</b>	<p>2004: NH 010-2(2)</p> <p>1983: Unknown</p> <p>1977: Unknown</p> <p>1937: Unknown</p> <p>0-ST</p>
--------------------------	---

<b>Maintenance Garage</b>	
---------------------------	--

<b>Speed Zone</b>	35 - 25
-------------------	---------

<b>Functional Class</b>	3
-------------------------	---

<b>National Highway System</b>	
--------------------------------	--

<b>Limited Access Highway</b>	
-------------------------------	--

<b>Customer Service Level</b>	Arterial Highway
-------------------------------	------------------

<b>Traffic Counters</b>	X235
-------------------------	------

<b>AADT</b>	<p>2020: 12990</p> <p>2019: 14807</p> <p>2018: 14900</p> <p>2017: 12900</p> <p>2016: 10900</p>
-------------	--

<b>Crash Locations</b>	<p>(Incomplete) 2021: 0</p> <p>2020: 0</p> <p>2019: 0</p> <p>2018: 0</p> <p>2017: 0</p>
------------------------	---

**Historic Projects**

- Unknown
- Retreatment
- Resurface
- Bituminous Mix
- Skinny Mix
- Bituminous Seal
- Indicated plans available - <http://vtransmap01.ad.state.vt.us/rp/dgr/DWebstore/>

**Functional Class**

- 1 - Interstate System
- 2 - Other Freeways and Expressways
- 3 - Principal Arterial
- 4 - Minor Arterial
- 5 - Major Collector
- 6 - Minor Collector

**Speed Zones**

15 20 25 30 35 40 45 50 55 60 65

**Curves**

- Left (degrees)
- Right (degrees)

**Grades**

- Up (percent)
- Down (percent)

**Road Widths**

(ft)

**Traffic Counters**

- Continuous (CTC)
- Weigh-In-Motion (WIM)
- Short-Term, Scheduled (counter ID)
- Short-Term, Unscheduled (counter ID)

**Crash Locations**

**High Crash Locations (HCL's)**

Sections (& Intersections)

Legend

1 - 100 (1 - 10)

101 - 200 (11 - 20)

201 - 300 (21 - 30)

301 - 400 (31 - 40)

401 - 800 (41 - 113)

**AADT (AADT)**

Page Total Mileage: 0.234 mi

<b>Mileage by Functional Class By Sheet</b>	010-2 3 - Other Principal Arterial 0.513
<b>Mileage by Town By Sheet</b>	BRATTLEBORO - V009-1302 Ghost Section - (US-5, MM 2.306 to 4.615) 0.234 of 7.204
<b>DISTRICT</b>	2
<b>TOWN</b>	BRATTLEBORO
<b>Date:</b>	11/17/21
<b>ROUTE</b>	VT-9
<b>ETE mileage:</b>	44.416 to 44.65